

 NON-INSULATED WALLS






**RFL** Restroom Facilities Limited  
 1707 COLT CIRCLE  
 MARBLE FALLS, TX 78654  
 512-222-5454  
 This material is the exclusive property of RESTROOM FACILITIES (the company) and shall not be reproduced or disclosed to others without the written permission of the PRESIDENT of the COMPANY or as authorized by written contract with the COMPANY.  
 © Copyright 2022

RFL MODEL #: W101DF  
 PROJECT: SEGUIN PICKLEBALL COURTS  
 ---  
 SEGUIN, TX

DRAWN BY:	C.G. & L.P.
DATE:	1/12/2024
REVISION:	
DATE:	
REVISION:	
DATE:	
REVISION:	
DATE:	
REVISION:	
DATE:	


SHEET DESCRIPTION:  
**FLOOR PLAN**

SHEET  
**A1**

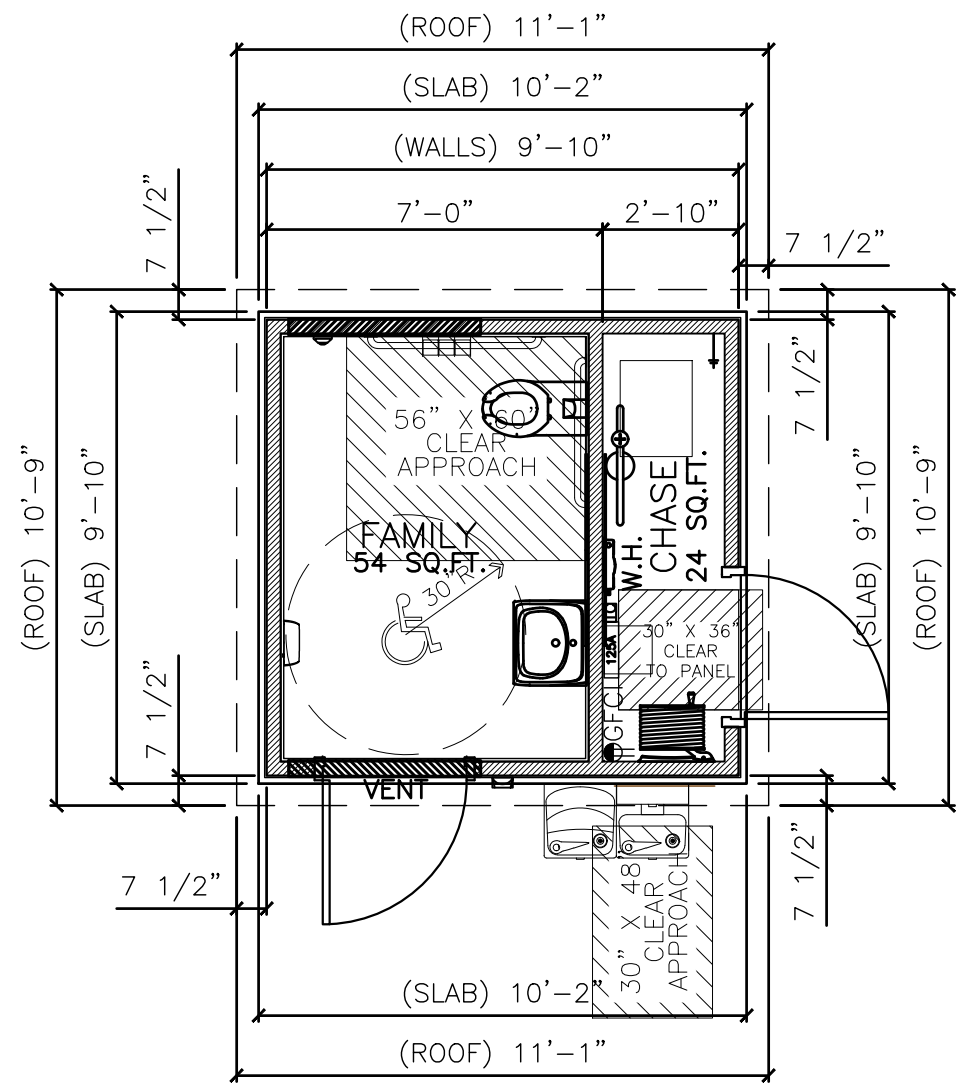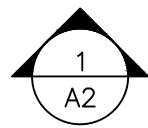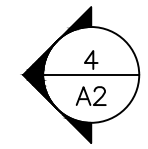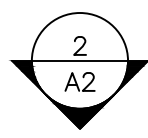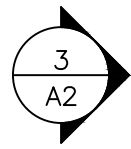


**1** FLOOR PLAN 78 SQ.FT.  
 Scale: 1/4" = 1'-0" SLAB 100 SQ.FT.

DRAWN BY:	C.G. & L.P.
DATE:	1/12/2024
REVISION:	
DATE:	
REVISION:	
DATE:	
REVISION:	
DATE:	
REVISION:	
DATE:	

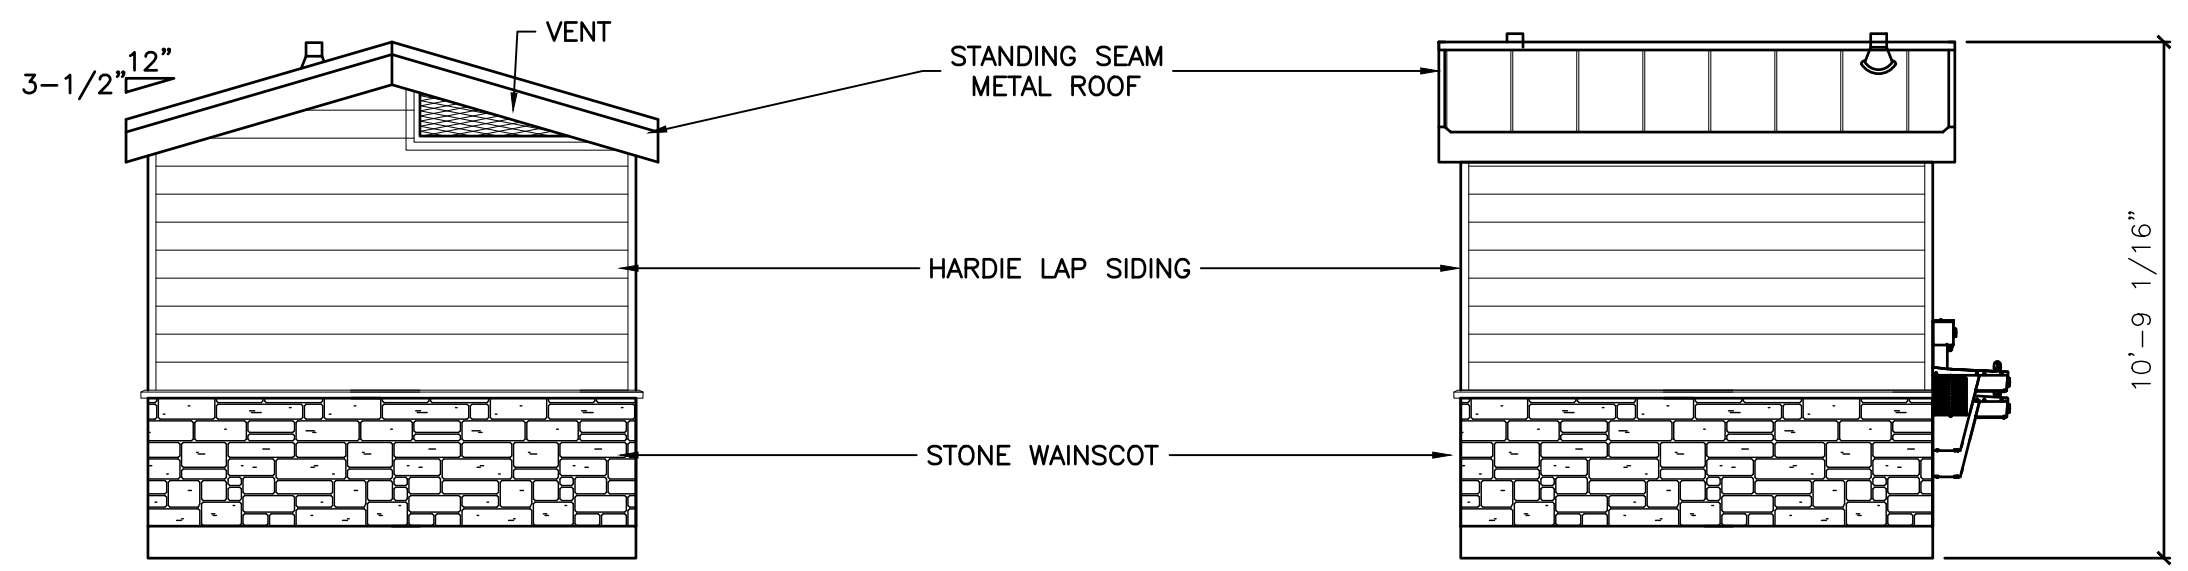

2 REAR ELEVATION  
Scale: 1/4" = 1'-0"

3 LEFT SIDE ELEVATION  
Scale: 1/4" = 1'-0"

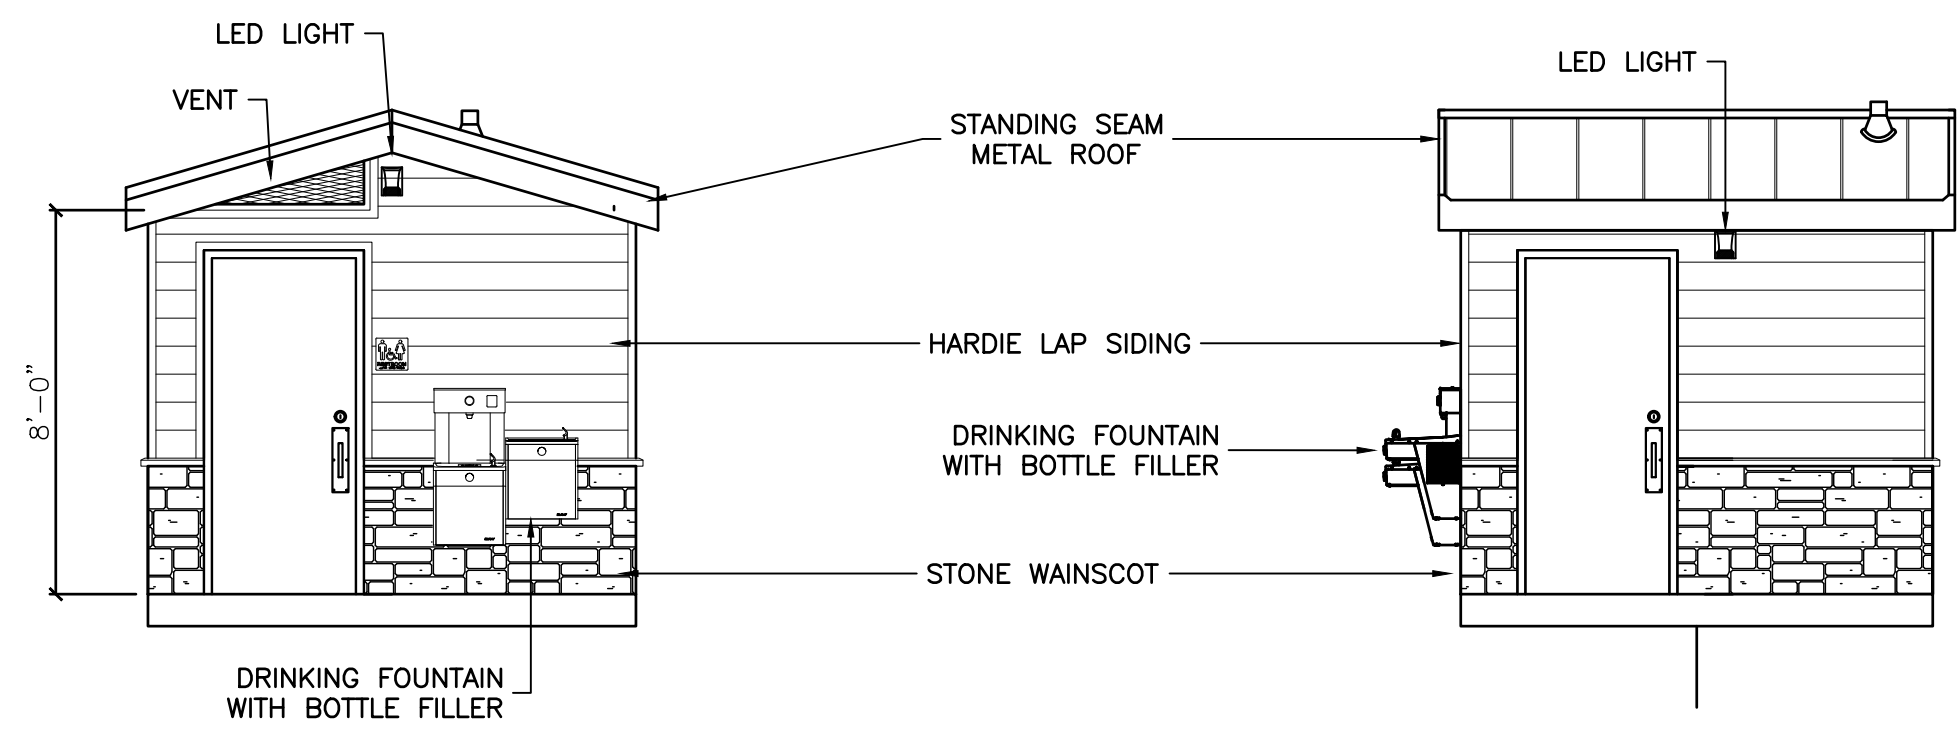

1 FRONT ELEVATION  
Scale: 1/4" = 1'-0"

4 RIGHT SIDE ELEVATION  
Scale: 1/4" = 1'-0"