

NON-INSULATED WALLS

RFL

Restroom
Facilities
Limited

1707 COLT CIRCLE
MARBLE FALLS, TX 78654
512-222-5454

This material is the exclusive
property of RESTROOM
FACILITIES (the company) and
shall not be reproduced or disclosed
to others without the written
permission of the PRESIDENT of
the COMPANY or as authorized by
written contract with the
COMPANY.
© Copyright 2022

RFL MODEL #:

B202DF

PROJECT:


SEGUIN DOWNTOWN

SEGUIN, TX


DRAWN BY:	L.P.
DATE:	9/30/2024
REVISION:	
DATE:	
REVISION:	
DATE:	
REVISION:	
DATE:	
REVISION:	
DATE:	

SHEET DESCRIPTION:
FLOOR PLAN


SHEET
A1

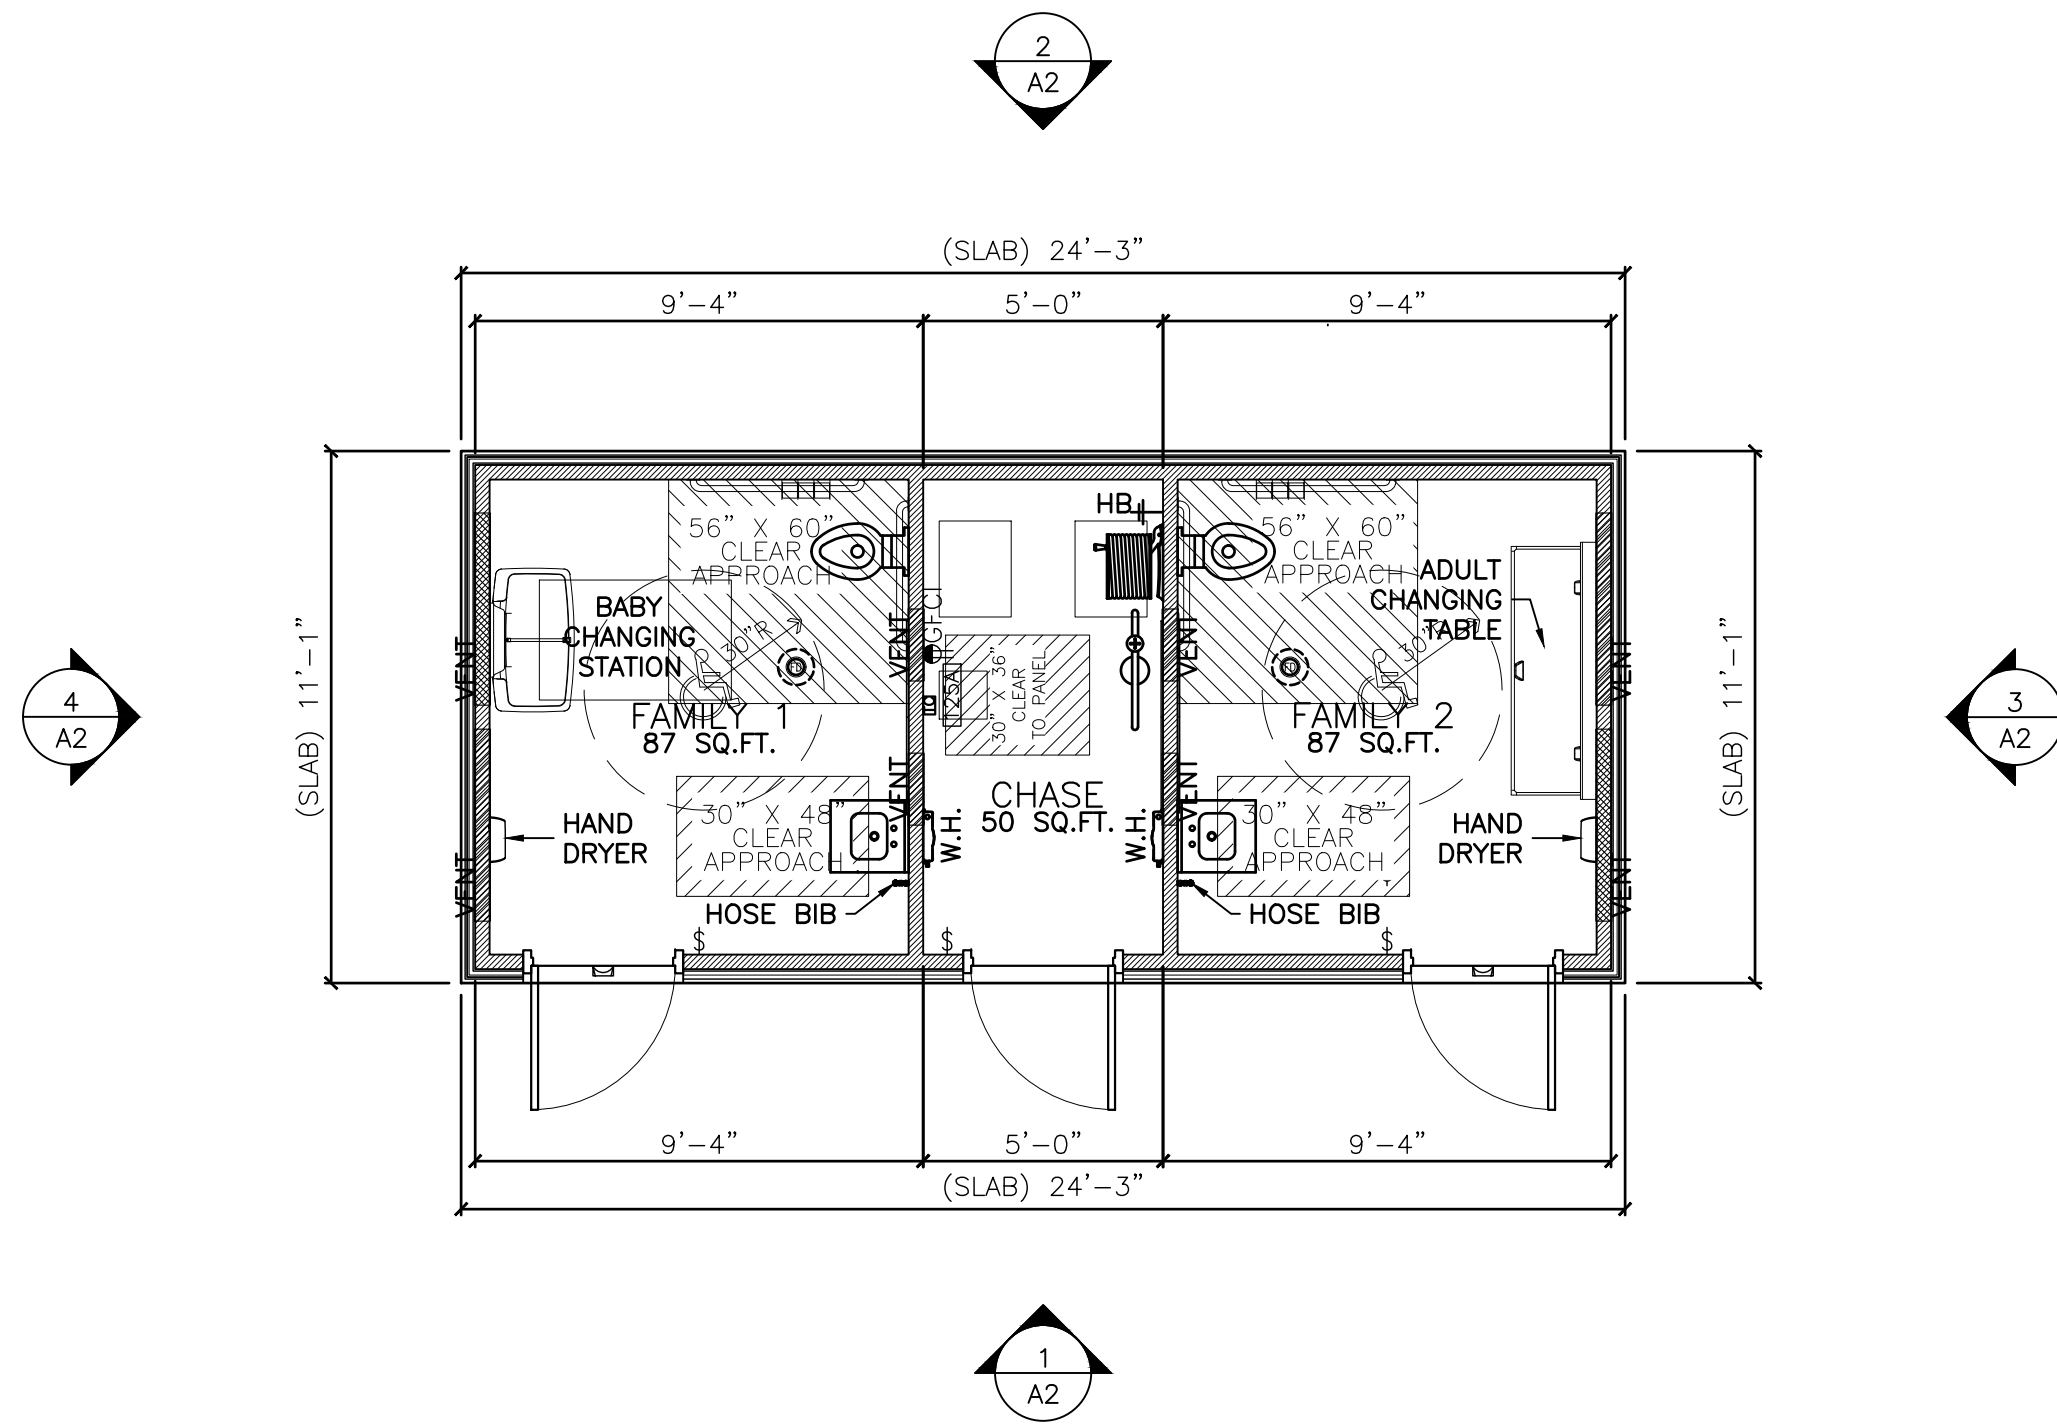


1 FLOOR PLAN 224 SQ.FT.
Scale: 1/4" = 1'-0" SLAB 269 SQ.FT.

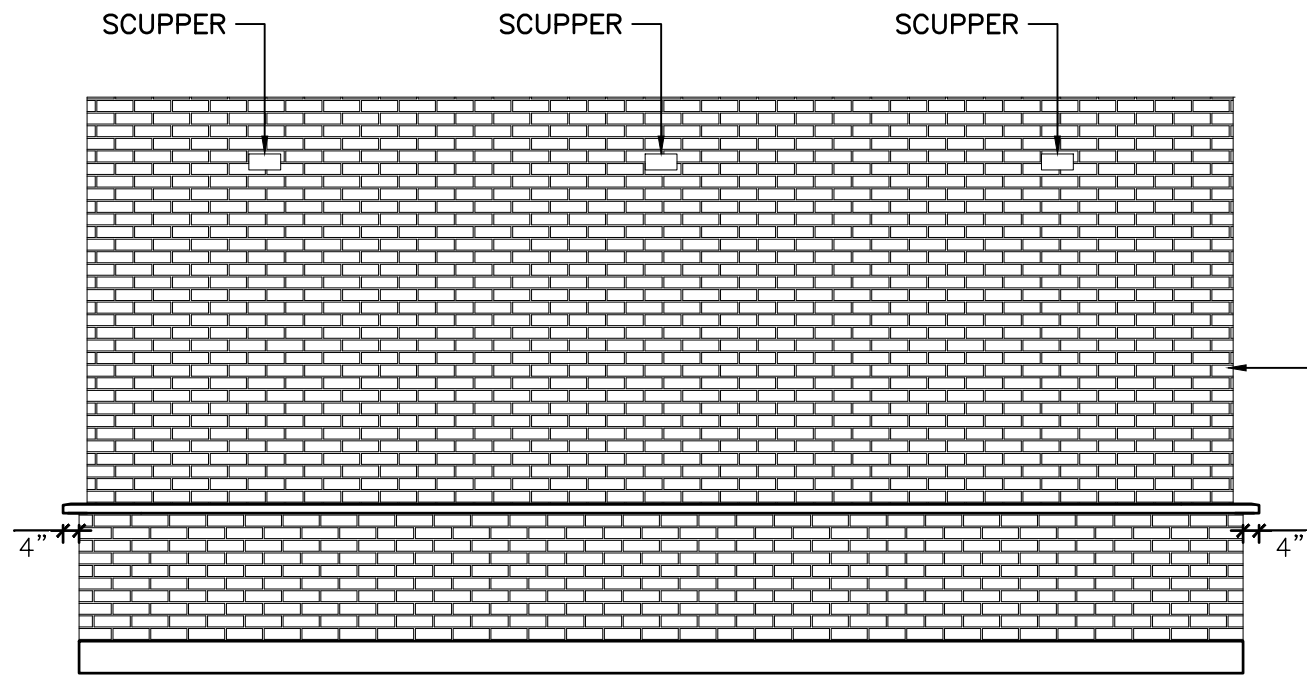


2 REAR ELEVATION
Scale: 1/4" = 1'-0"

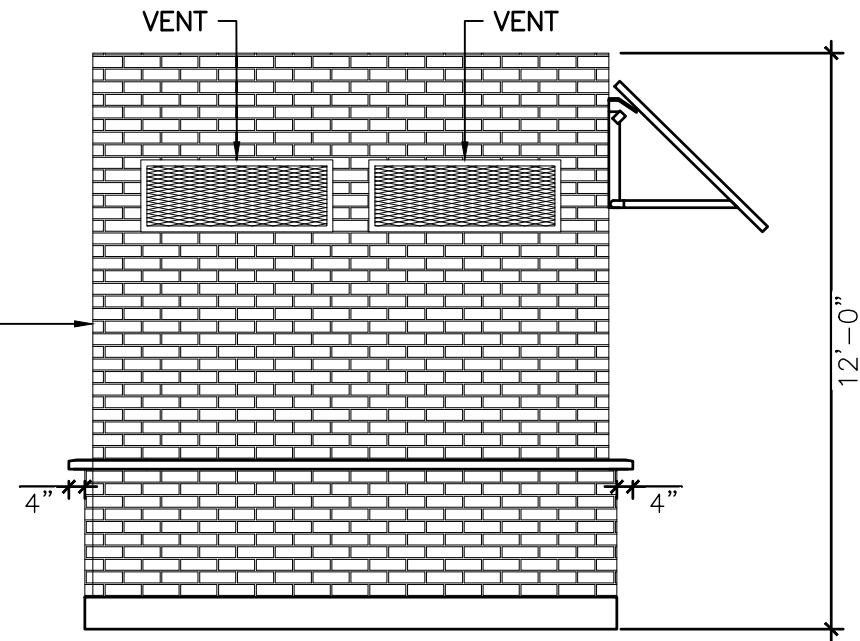

4 LEFT SIDE ELEVATION
Scale: 1/4" = 1'-0"

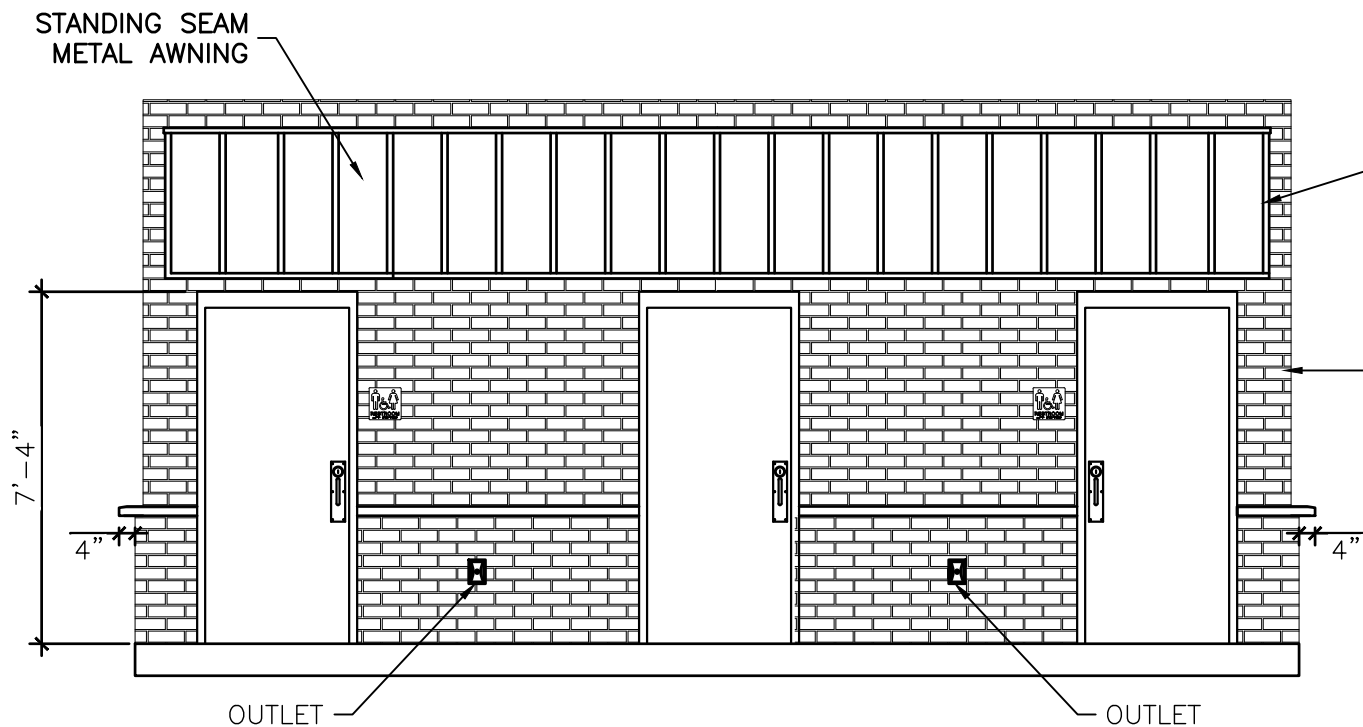

1 FRONT ELEVATION
Scale: 1/4" = 1'-0"

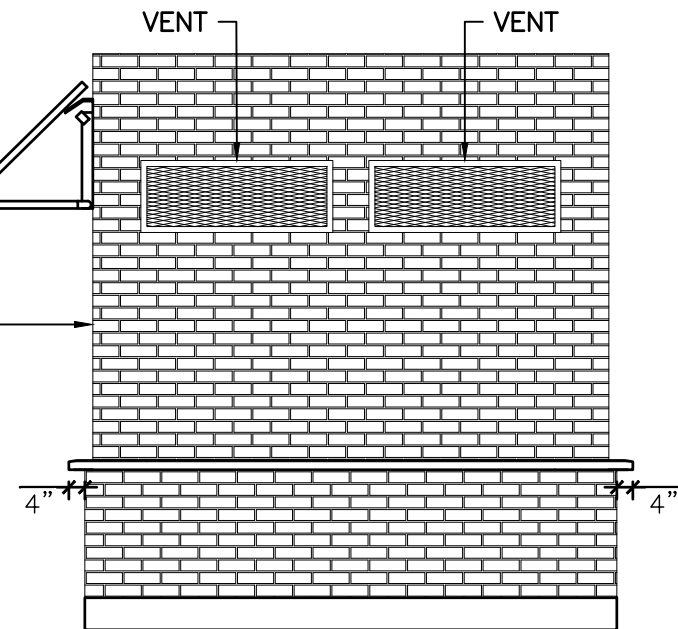

3 RIGHT SIDE ELEVATION
Scale: 1/4" = 1'-0"

DRAWN BY:	L.P.
DATE:	9/30/2024
REVISION:	
DATE:	
REVISION:	
DATE:	
REVISION:	
DATE:	
REVISION:	
DATE:	