

**S. River St., SEGUIN, TX. 78155**

THESE DOCUMENTS ARE  
ARE INCOMPLETE AND FOR INTERIM  
REVIEW ONLY.

"NOT FOR REGULATORY APPROVAL  
PERMITTING OR CONSTRUCTION"

UNDER THE AUTHORIZATION OF:

**FLORIN O. POPA**  
**#19964**

**CITY OF SEGUIN**  
**SEGUIN, TX 78155**

[illegible]


## A6.0

### EXTERIOR ELEVATIONS AND 3D VIEWS




SCALE:


0

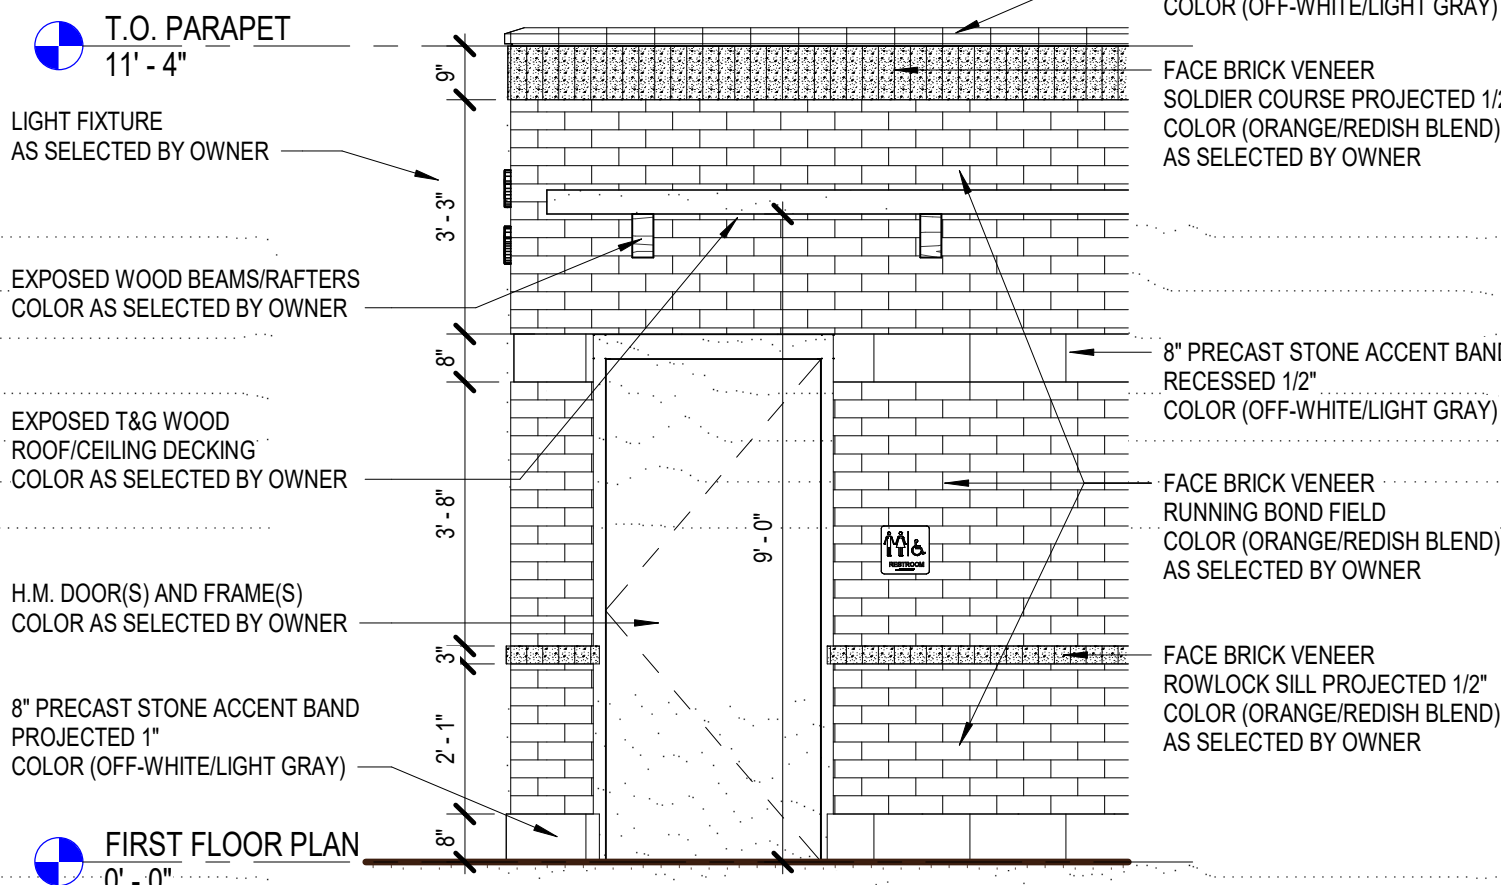


**5** **BRICK PAT**  
SCALE: 3/8" = 1'-0"

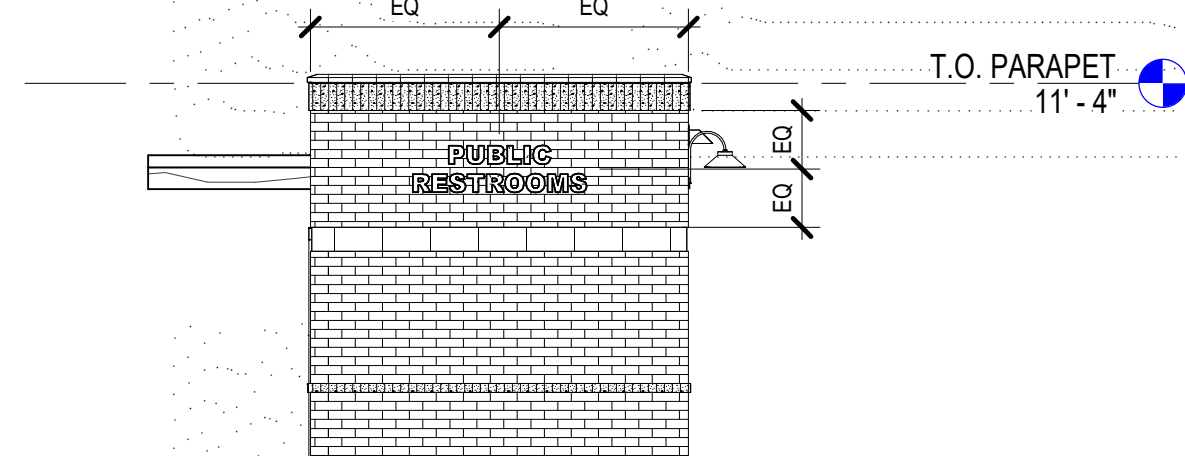


**4 NORTH ELEVATION**  
SCALE: 3/16" = 1'-0"

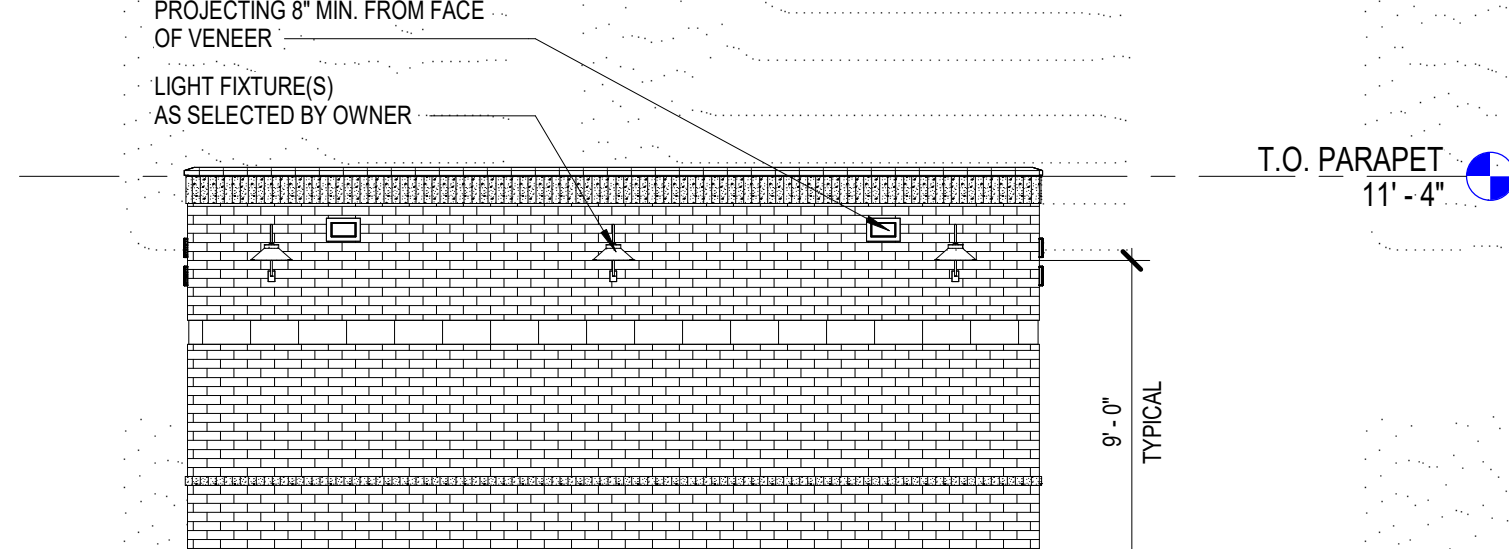

**3 WEST ELEV**  
SCALE: 3/16" = 1'-0"

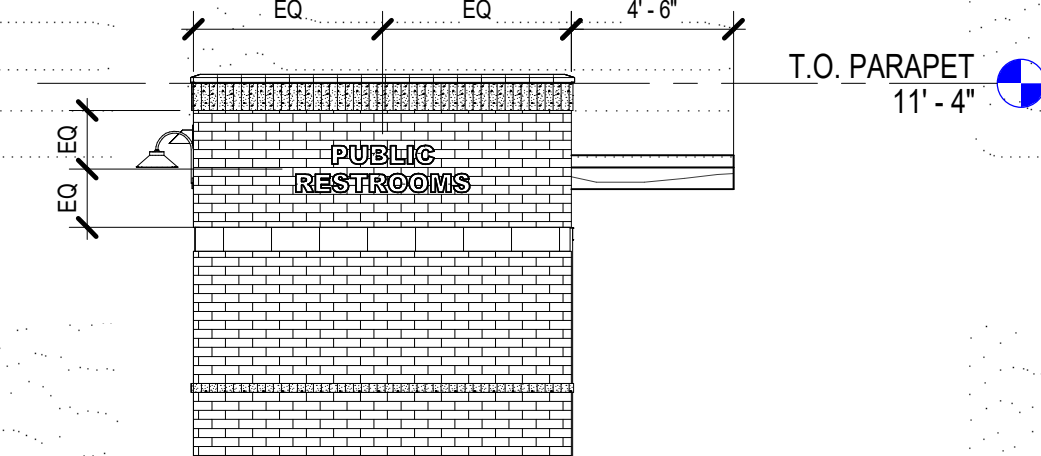

**2** **SOUTH ELI**  
SCALE: 3/16" = 1'-0"

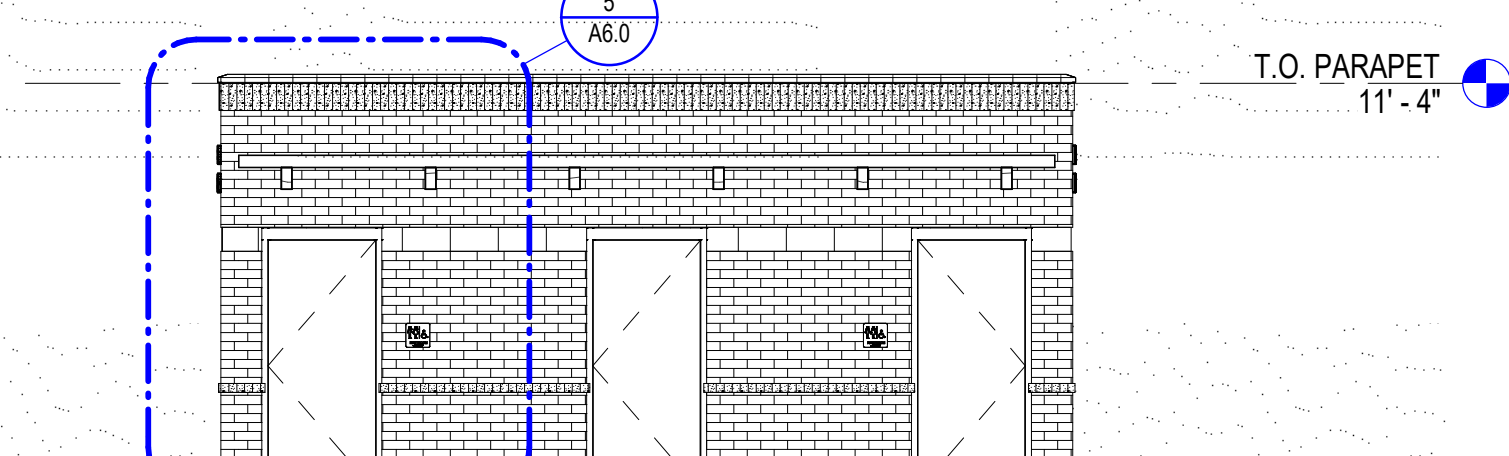

**1 EAST ELEV**  
SCALE: 3/16" = 1'-0"