

SCALE: 1" = 40'
 0 20 40 80
 DATE: 11-1-2018 NORTH


All information furnished regarding this property is from sources deemed reliable. However, 7gen Planning has not made an independent investigation of these sources and no warranty or representation is made by 7gen Planning as to the accuracy thereof and same is submitted subject to errors, omissions, land plan changes, or other conditions. This land plan is conceptual in nature and does not represent any regulatory approval. Land plan is subject to change. The developer has reserved the right, without notice, to make changes to this map and other aspects of the development to comply with governmental requirements and to fulfill its marketing objective.

WEST COURT ST. (HWY. 90 ALT.)

MARKGRAF ST.

DETENTION

JEFFERSON AVE.

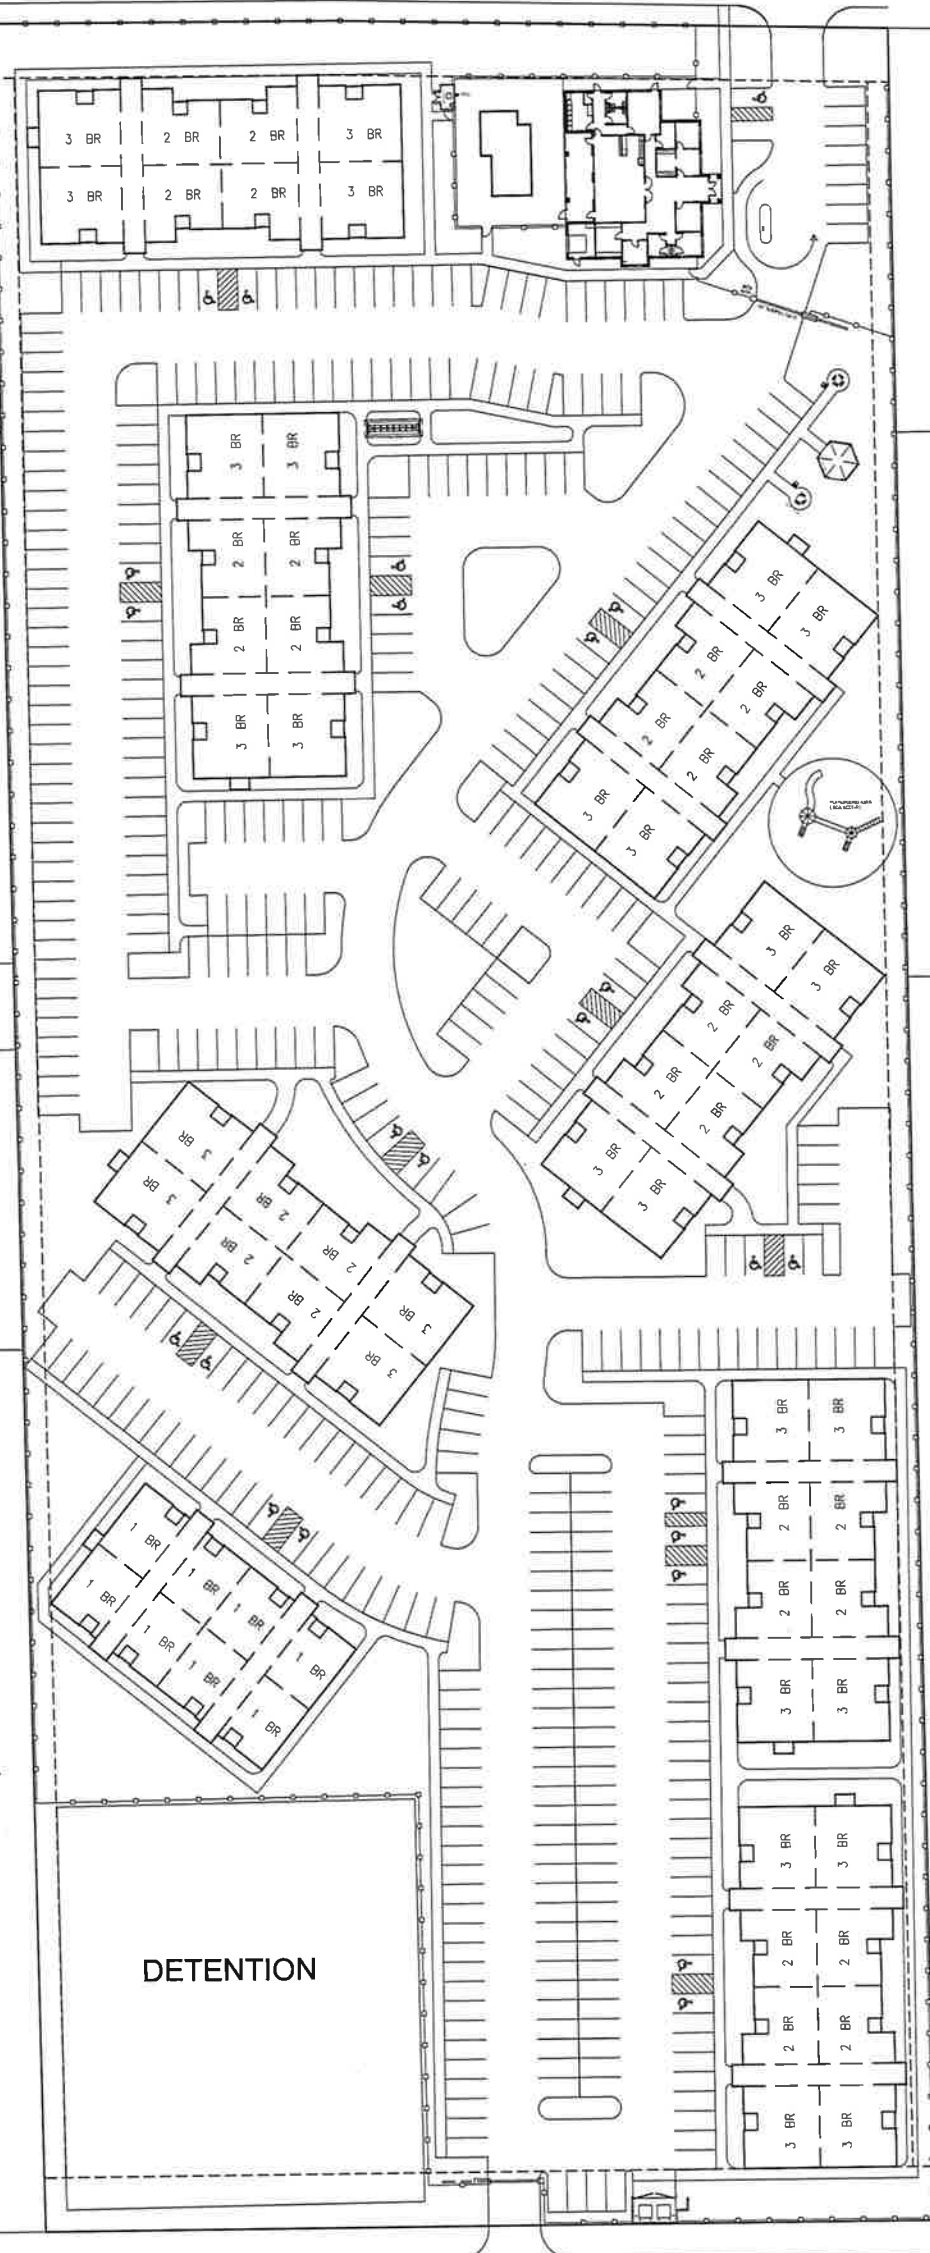

Drawing Label: LDG_PLANNING\CLIENTS\LDG\2018\256 - Courtside Multi-Family - Plan-C_2018.01.13.dwg
 Last Modified: 11/1/2018 10:42 AM
 PLOT: 11/1/2018 10:42 AM

LDG DEVELOPMENT

COURTSIDE MULTI-FAMILY
 9.6± ACRES WITHIN SEGUIN, TEXAS
CONCEPTUAL SITE PLAN C

7gen
 PLANNING & LANDSCAPE ARCHITECTURE
 2107 CityWest Blvd, 3rd Floor | 1016 La Posada Dr., Suite 288
 Houston, Texas 77042 | Austin, Texas 78752
 713.343.0394 | 512.646.3445