


Atlas 10.66mm 150x480 Double Sided Full Color LED Display

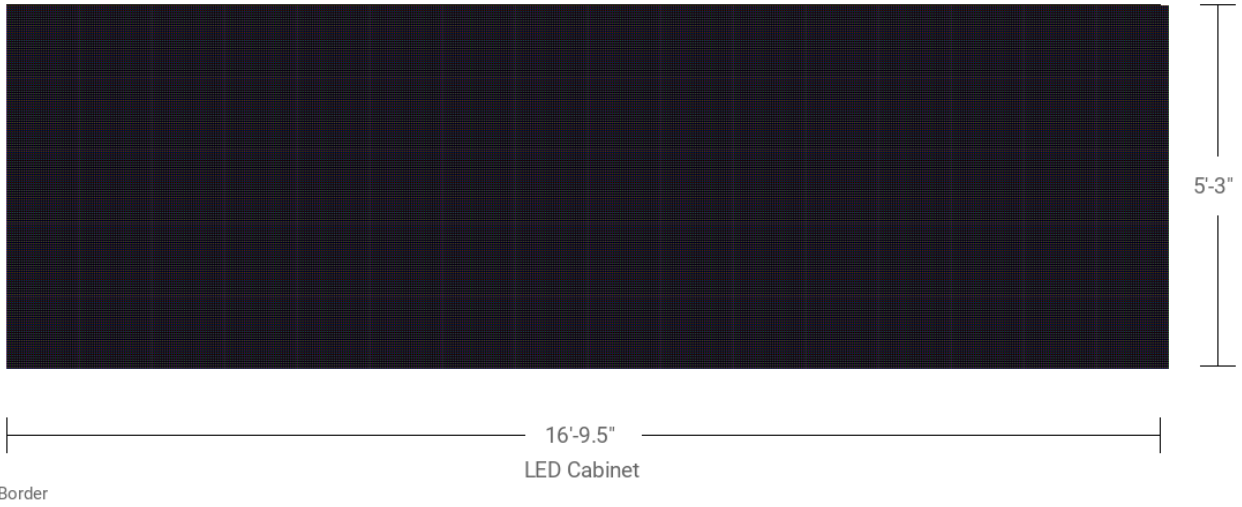

*Nominal dimensions - final dimensions are provided on mechanical drawings.



LED Display

LED Display Specifications

Model:	Atlas
Color:	Full Color
Pixel Pitch:	10.66mm (0.42")
Matrix - pixel height:	150
Matrix - pixel width:	480
Sides:	Double Sided*
<i>* Two single sided cabinets in a master/master relationship.</i>	
Cabinet Type:	Non-Hinged
Modular Design:	Yes
Communication Method:	Cellular Data Modem with Lifetime Verizon Unlimited Data Plan**

** *Wireless Data Modem with no restrictions on distance. Wireless data plan provided for 10 years. By signing the customer affirms and agrees to the terms and conditions listed at <https://www.signcommand.com/data-plan>.*

Controller:	Industrial PC in separate control box
Total pixels:	144,000
Total LEDs:	432,000
Brightness:	> 8,000 nits
Number of colors:	281 quintillion
Horizontal/vertical viewing angle:	140/70
Software:	SignCommand.com
Frames per second:	60
Auto or manual dimming:	Included

LED Display Electrical Use (Estimated)

Typical use (daytime):	1,780 watts per side
Typical use (nighttime):	356 watts per side
Maximum use:	3,560 watts per side
Max draw:	15 amps per side

Operating cost is approximately \$94 per month per side, assuming the average of daytime and nighttime use and a price of \$0.12 per kWh.

LED Display Dimensions

Nominal dimensions - final dimensions are provided on mechanical drawings.

Active display height:	5'-3" (63")
Active display width:	16'-9.5" (201.5")
Active display sq.ft.:	88.2 sq.ft. per side
Cabinet height:	5'-3" (63")
Cabinet width:	16'-9.5" (201.5")
Individual cabinet depth:	6.5"
Cabinet sq.ft.:	88.2 sq.ft. per side
Cabinet weight (approximate):	1,014 lbs. per side

Cabinet Options

Cabinet color:	Black (Matte)
Ventilation:	Passive

Text Capabilities

18 rows of 2.9" text
15 rows of 3.8" text
13 rows of 4.2" text
9 rows of 5.5" text
8 rows of 7.9" text *
7 rows of 9" text *
6 rows of 10.5" text *
5 rows of 12.6" text *
4 rows of 15.7" text *
3 rows of 21" text *
2 rows of 31.5" text *
1 row of 63" text *
<i>* Using regular text.</i>

Supported Formats

AVI, BMP, GIF, JPG, MOV, MP4, MPG, PNG, TIF, WMV

Mounting & Electrical

Circuit:
Voltage:

Electrical Requirements (Estimated)

2 circuits at 20 amps
240 volts

SignCommand®

Create and send amazing sign messages from anywhere with the easiest LED sign software in the Cloud.

Sign owners have told us that they want sign software that's easy to use and can be accessed from any device. Software with powerful editing and scheduling capabilities, built from the ground-up with security in mind. Software that just works and requires no installation or complex network setup.

Introducing SignCommand, the next generation in LED sign control. From a built-in library of video clips to easy collaboration with other users, your sign message will become a powerful voice for your organization. Get more from your sign with the power of the cloud!



The leader in **secure and reliable** cloud application hosting



Works across **all operating systems**, only a web browser required!

Learn more at stewartsigns.com/software



Access From Anywhere

Search, preview and add from our expanding graphics library optimized for use on signs, right inside the application.



The Media You Need

Access an expanding library of video clips and animations that are optimized for use on signs.



Your Message, On Your Time

Advanced scheduling options allow for highly customized messages based on date and time



Eye-Catching Special Effects

Many built-in effects will increase interest and attention in your sign message.



Delivering Peace-of-Mind

Offering features like two-factor authentication, it's built from the ground-up with a focus on the security of your sign and its message.



A Network of Support

Remote diagnostics & monitoring allow us to fix existing problems and prevent future ones.



stewartsigns.com ■ 800-237-3928

SignCommandFlyer-SS200801



Why UL Listing Matters

Learn more at stewartsigns.com/why-ul

Founded in 1894, Underwriter Laboratories is the standard in America for **safety and quality assurance**. Our full products undergo **thorough and rigorous testing** in these independent facilities. This commitment to quality allows us to provide some of the best warranties in the business, and helps to ensure that **your sign is safe** regardless of electrical and environmental conditions.

- UL engineers validate, test and certify our products down to the component level.
- Failure testing is conducted where parts such as fans are intentionally disabled.
- Our complete signs are tested as a whole, not just individual components.
- Production facilities require inspection by UL engineers for certification.
- ETL, MET and others are not equivalent. UL is considered the authority by all.



Spark and combustibility testing

LOOK FOR THESE SYMBOLS ON YOUR ELECTRIC SIGN!



Internal temperature testing

Why FCC Compliance Matters

Learn more at stewartsigns.com/why-fcc

The Federal Communications Commission regulates devices that emit radio waves. Unregulated signs **may cause interference** with emergency services, traffic or train control systems, and other vital communication. The FCC has the authority to **shut down non-compliant signs** should they interfere with these systems. Be sure to **protect your investment** by working with a sign manufacturer that is FCC compliant!


- All of our electronic signs are tested by an FCC-recognized, accredited laboratory.
- Radio frequencies are analyzed to ensure that they are below an acceptable level.
- Re-testing is required for all product changes and new products.
- Operating an unregulated sign may cause harmful interference in your area.
- Ensure that your new sign complies with FCC Part 15 standards.



stewartsigns.com ■ 800-237-3928
WhyULandFCC-SS200901



ANATOMY OF THE CABINET-ONLY ATLAS LED FROM STEWART SIGNS

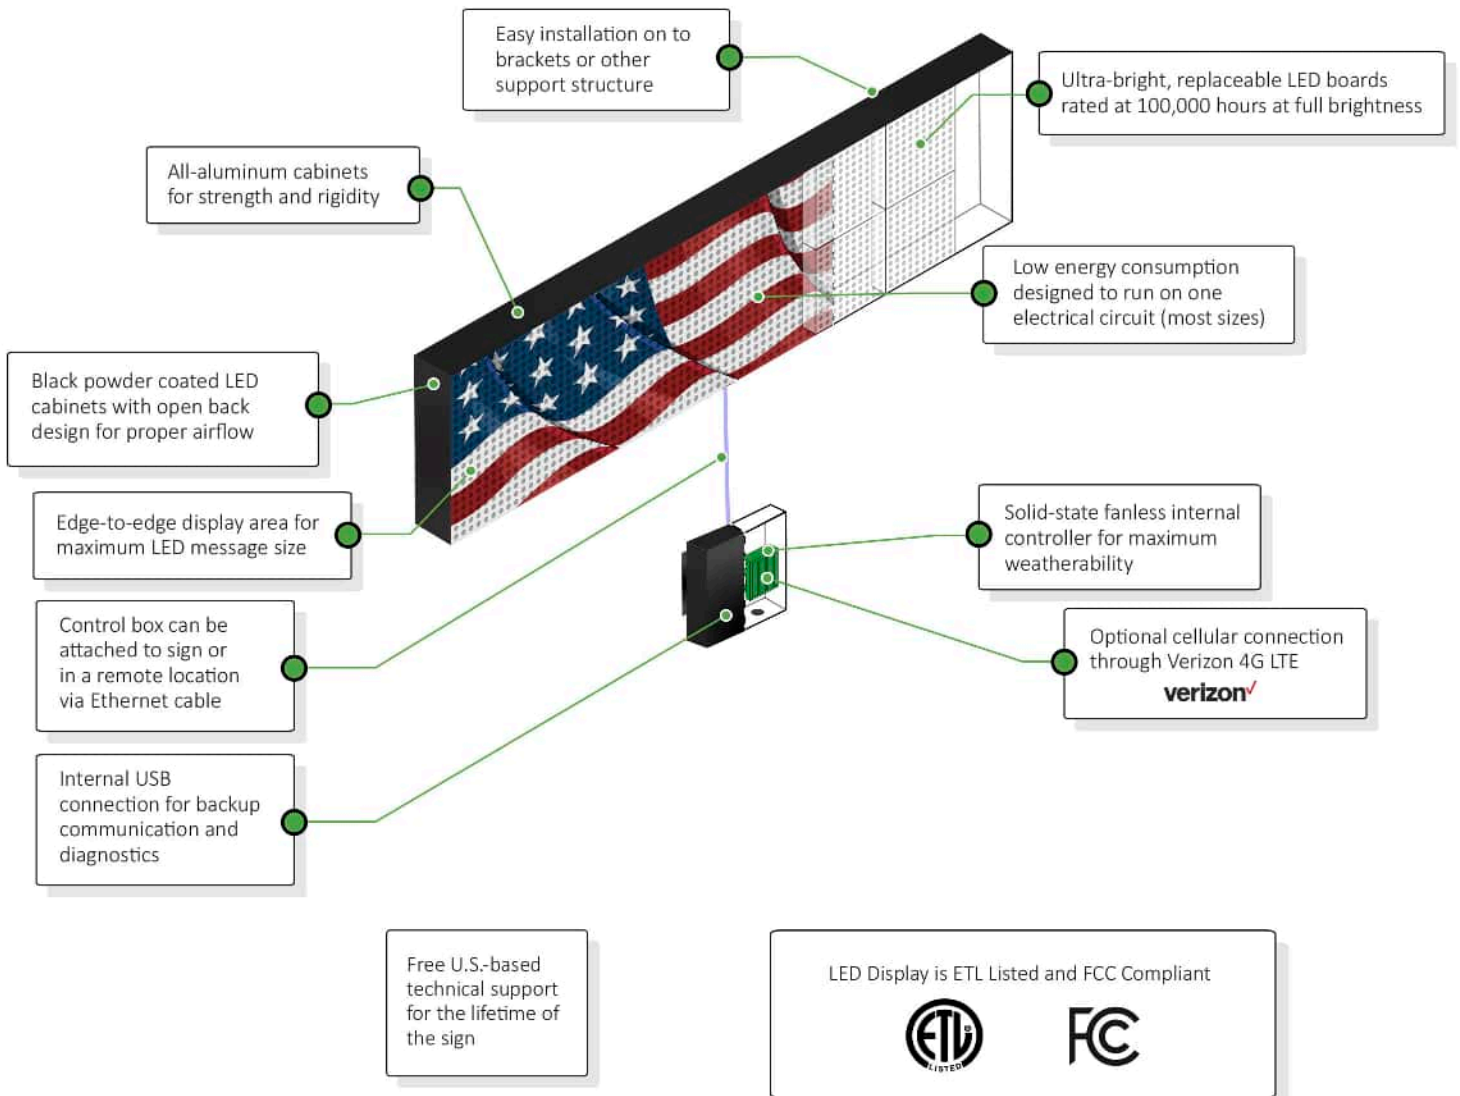

LEARN MORE AT
stewartsigns.com/outdoor-led-signs



stewartsigns.com ■ 800-237-3928



Prepared for
CITY OF SEGUIN
 950 S AUSTIN ST
 SEGUIN, TX 78155

Prepared by
Alejandro Vasquez
 avasquez@stewartsigns.com
 1.888.237.3928 x2440

DESCRIPTION	PRICE
<p>Double Sided Full Color Atlas Outdoor LED Sign Borderless, modular LED construction that fits any budget. Our most economical modular LED display.</p> <p>LED display</p> <ul style="list-style-type: none"> • 10.66mm full color at 150 pixels high by 480 pixels wide (72,000 total pixels per side) • Active display area 5'3" x 16'9" (88.1 square feet per side) • Double sided LED cabinet, size 5'3" x 16'10" • 1 to 18 rows of text and use your own images and video clips • ETL Listed and FCC Part 15 compliant <p>See full display capabilities</p> <p>Communication method Communication provided by cellular modem and LIFETIME Cell Connect data plan. See full specifications</p> <p>Sign structure</p> <ul style="list-style-type: none"> • Paint color: Black • External vertical angles mount • Minimum wind load rating: 120mph, exposure B • Lifetime warranty on structure, including vandalism (see warranty for info) <p>Electrical specifications</p> <ul style="list-style-type: none"> • Total number of required 20 amp 240v circuits will be provided on engineer drawing. Max draw for whole sign: 14.4 amps. 	<p style="text-align: right;">\$60,558.00</p> <p style="text-align: right;">Special Price: \$59,347.00 Freight: \$2,265.00 Install: \$4,370.00 Sign Total: \$65,982.00</p> <p style="text-align: right;">TIPS Contract #22010201 Contract Expires 03/31/2025</p>
<p>Software SignCommand.com Cloud-based LED Sign Software FREE for the lifetime of the product. Control your sign from anywhere using any device. No monthly fees. Learn more.</p>	<p style="text-align: right;">Included</p>

Total: \$65,982.00
 + any applicable sales tax and freight
 Payment terms: Net 30 with Purchase Order Issued to
 Stewart Signs

Prepared for: CITY OF SEGUIN • SEGUIN, TX

Prepared by: Alejandro Vasquez • avasquez@stewartsigns.com • 1.888.237.3928 x2440

SHIPPING INFORMATION

**
 950 S AUSTIN ST
 SEGUIN, TX 78155

Invoices
 CITY OF SEGUIN
 PO BOX 591
 SEGUIN, TX 78156

All items not specified here will be shipped to:
 CITY OF SEGUIN
 950 S AUSTIN ST
 SEGUIN, TX 78155

Shipping terms: FOB Origin. Storage and other freight services may be added to your invoice should they be required. Unless managed installation services are included, customer is responsible for unloading of sign upon delivery. Signs greater than 6 feet wide are not eligible for lift gate services.

TERMS & CONDITIONS (*unless noted elsewhere in this quote)

TAX: Any applicable sales tax will be added to your invoice. Organizations exempt from sales tax must include exemption certificate with order.

PERMITS: Permits and zoning are the responsibilities of the buyer. Check with your city or county zoning office for proper permitting procedures in your area. Sealed engineer drawings available at additional cost.

INSTALLATION: Installation of footers, erection, electrical service to sign site, electrical hook-up, removal and/or disposal of any existing signage, and any decorative masonry are the responsibilities of the buyer. Managed installation services are available at additional cost.

CANCELLATION: Any cancellation may be subject to cancellation, return, and/or restocking fees. A late fee of 1.5% per month will be charged on any overdue balances. In the event of a payment default, customer will be responsible for all of Stewart Signs' costs of collection, including but not limited to court costs, filing fees and attorney fees.

SUPPORT: US-based phone and internet support are provided FREE for the lifetime of the product. A premier service warranty is available at additional cost.

SOFTWARE: By purchasing the SignCommand.com software product, you are agreeing with the Website Terms of Use (<https://www.signcommand.com/terms>) and Software End User License Agreement (<https://www.signcommand.com/eula>).

COMMUNICATION: Connectivity requires cell service at sign site. Must be within the United States (including Puerto Rico) with 4G LTE coverage shown on the Verizon Coverage Map (<https://www.stewartsigns.com/verizon-map>).

DATA PLAN: By purchasing the Cell Connect Data Plan, you are agreeing with the Data Plan Terms and Conditions (<https://www.signcommand.com/data-plan>).

I have read and understand the Terms & Conditions above. INITIALS

ORDERING INSTRUCTIONS

- Review this quote for accuracy. Sign and date the quote here.
- Review any corresponding artwork provided with this quote. Check all spelling and colors. Sign and date the artwork.
- Submit both documents along with your deposit payment to your sign consultant. Speak with your consultant about payment method options.

Customer's authorized signature for quote #1014031-2

Alejandro Vasquez

Alejandro Vasquez, Sign Consultant

3/10/2023

Prepared for: CITY OF SEGUIN • SEGUIN, TX

Prepared by: Alejandro Vasquez • avasquez@stewartsigns.com • 1.888.237.3928 x2440

Limited Product Warranty ("Limited Warranty")

Definition of Warranty Coverage:

- 1) Stewart Signs (the "Company") expressly warrants to the original purchaser ("You" or "Buyer" or "Owner" or "Customer") that, for a period of five (5) years from the date of shipment (the "Warranty Period"), the electronic displays and the associated Company products (the "Product") will be reasonably free of material defects in materials and workmanship impacting Product fit, form and/or function. During the Warranty Period, the Company will, at its discretion, repair or replace any defective covered Product. The Owner will be responsible for removing and reinstalling any and all repaired or replacement parts. This Limited Warranty only applies to the Company's Product if installed, used, and maintained in the manner recommended by Company, and this Limited Warranty is conditioned upon compliance with all such instructions. Lifetime telephone support for the Product is provided, as needed.
- 2) In the event the Product is damaged during shipping, it is the responsibility of the Buyer to refuse delivery, causing the Product to be returned to the manufacturer for repair. Title to the Product passes to the Buyer upon the Company's delivery to the freight carrier. The Company assumes no liability for damage caused by careless handling or poor installation, except for work completed by employees of the Company. Loss or damage to the Product when in possession of the freight carrier is the responsibility of the Customer and is not covered by this Limited Warranty.
- 3) Any information or suggestion by the Company with respect to the Product concerning applications, specifications or compliance with zoning, codes and standards is provided solely for your convenience and without any representation as to accuracy or suitability. You must verify and test the suitability of any information with respect to the Product for your specific application.
- 4) Sign Structure and Sign Face: In the event the sign structure or identification/changeable copy portion of the sign malfunctions under normal use and service thereof DURING THE LIFE OF THE SIGN due to material defects in workmanship or materials, the Company will, at its option, repair or replace any defective materials. Excludes Cornerstone monument signs and other Cornerstone components.
- 5) Vandalism to Sign Faces: This Limited Warranty covers polycarbonate faces against breakage due to vandalism DURING THE LIFE OF THE SIGN. Warranty protection does not extend to these surfaces if damaged by gunshots, or when damaged coincident with damage to the sign cabinet in which the faces are installed. Excludes Cornerstone monument signs and other Cornerstone components.
- 6) Failed electronic parts or assemblies, with the exception of lamps, will be repaired or replaced, at the sole discretion of the Company. Owner bears the expense and responsibility of shipping Product to Company's Repair Center. Replacement or repaired parts are warranted to be free from material defects in material or workmanship for ninety (90) days, or for the remainder of the Warranty Period of the Product they are replacing or in which they are installed, whichever is longer.
- 7) The Company will repair failed LED pixels if greater than one half of one percent (0.5%) of the total number of pixels in the sign have failed in one (1) calendar year, provided the sign is installed with the recommended ventilation system for its location. The definition of pixel failure is when all LED's in the pixel will no longer emit light. Pixel repair is performed at the Company Repair Center. It is common knowledge within the sign industry that all LEDs degrade and produce less light as they age. Eventually the LEDs will require replacement even though the LEDs will still emit light. This Limited Warranty does not cover normal LED degradation.
- 8) Customer Obligations:
Failure by the Customer to properly maintain the Product, including but not limited to filters and the ventilation/air conditioning systems, will void coverage for affected components. The Customer shall notify the Company immediately of equipment failure and allow the Company full and free access to the Product when required. Waiver of liability or other restriction shall not be imposed as a site access requirement. The Customer is responsible for all costs and management oversight associated with providing the Company access to the Product, providing the necessary machines, communication facilities and other equipment, inclusive of but not limited to lifting equipment. Should on-site repair be required, Customer is required to have a responsible individual on-site to provide access to the Product as well as sign off on a completed work order.
- 9) Exclusions and Restrictions:
The Company reserves the right to restrict service, limit replacement parts, or invalidate this Limited Warranty to Customers whose account balance is past due.
This Limited Warranty specifically excludes any on-site labor required to service the covered Product, including diagnosis, removal, and installation of parts and/or products. Any on-site service required by the Customer of Company technicians or a local Company-authorized service provider is billable to the Customer based on an agreed-upon written quote.
This Limited Warranty does not apply to software. Software is covered by a separate agreement, which appears in the Company's software license agreement.
Ballasts are covered for three (3) years.
ID cabinet LED illumination and power supply are covered for two (2) years, when purchased as a system.
- 10) This Limited Warranty specifically does not cover the following:
 - a) Third-party communication devices such as wireless devices and modems, which are covered by a separate electronic communication warranty.
 - b) Damage to Product that has been moved from its original installation location or is mounted in a mobile structure.
 - c) Cosmetic damage to the Product (including but not limited to scratches and dents that do not otherwise affect the fit, form or functionality of the Product or materially impair its use).
 - d) Temperature sensor results: temperature sensors will register variable results, given local environmental factors such as direct sunlight, distance from concrete or asphalt, etc.; results are not guaranteed or covered under this Limited Warranty.
 - e) Recovery or transfer of any data or software stored on the Product not originally installed on the Product by the Company.
 - f) Light bulbs or lamps.

Prepared for: CITY OF SEGUIN • SEGUIN, TX

Prepared by: Alejandro Vasquez • avasquez@stewartsigns.com • 1.888.237.3928 x2440

- 11) This Limited Warranty specifically does not cover conditions, defects or damage caused by or resulting from the following:
 - a) Defects caused by: unreasonable or unintended use of Product; improper or unauthorized handling; accident; omission; neglect; vandalism (unless otherwise noted in this Limited Warranty); misuse; physical abuse; installation, use and/or fabrication, and maintenance of the Product by any party other than the Company.
 - b) Damage (not resulting from manufacturing defects) that occurs while the Product is in the Owner's control and/or possession, unless otherwise noted in this Limited Warranty.
 - c) Extreme physical or electrical stress or interference; environmental conditions beyond the Company's control, such as man-made or naturally occurring electrochemical oxidation or corrosion and/or metallic pollutants; normal wear and tear; inadequate, improper, or surges of electrical power; lightning, floods, fire, acts of God, war, terrorism, or other external causes, including Force Majeure.
 - d) Unauthorized modification, including installation of third-party software on the Product.
 - e) Product modification or service by anyone other than: (a) the Company, (b) a Company-authorized service provider, or (c) Customer's own installation of Company approved parts with instruction from the Company. Service to damaged or malfunctioning Product which has not been ordered or authorized by the Company's Customer Satisfaction Department is not covered under this Limited Warranty and will automatically invalidate this Limited Warranty.
 - f) Computer viruses, Trojan horses, worms, self-replicating code or like destructive code which was not included in the Product by the Company.
 - g) Products installed with known or visible manufacturing defects at the time of installation.
- 12) All items returned to the Company must have a Return Materials Authorization ("RMA") number, available by using the contact information below. Items received without an RMA number will not be processed and will be returned to the Customer at their expense. The Customer is responsible for sending a defective part to the Company, after which the Company will send a repaired or replacement part to the Customer.
- 13) The Company will provide and be responsible for the cost of shipping parts from the Company to the Customer, with the exception of sign faces replaced due to vandalism. Standard shipping via the United States Postal Service or other commercial parcel delivery company is the default method of delivery. Expedited delivery is available to the Customer at his or her expense. The Customer will provide and be responsible for the cost of shipping parts to the Company.
- 14) Warranty claims must be registered with the Company within thirty (30) days of damage or malfunction. To register a claim, the Customer must contact the Company at the location specified below and provide (a) his or her name and any other required contact information, (b) Product and purchase descriptions, and (c) the nature of the defect. The Company reserves the right (at its sole discretion) to require proof of original purchase (e.g. paid invoice, receipt) and to visit the site of the installation or to require documentation of the claim before assuming any responsibility under the provisions of this Limited Warranty.
- 15) THE LIMITED WARRANTIES SET FORTH HEREIN ARE THE ONLY WARRANTIES MADE BY THE COMPANY IN CONNECTION WITH THE PRODUCT. THE COMPANY CANNOT AND DOES NOT MAKE ANY IMPLIED OR EXPRESS WARRANTIES WITH RESPECT TO THE PRODUCT, AND DISCLAIMS ALL OTHER WARRANTIES, INCLUDING, BUT NOT LIMITED TO, ANY WARRANTY OF MERCHANTABILITY OR FITNESS FOR A PARTICULAR PURPOSE. THE COMPANY'S SOLE OBLIGATION UNDER THIS LIMITED WARRANTY SHALL BE TO REPAIR OR REPLACE MALFUNCTIONING OR DEFECTIVE PARTS OF THE PRODUCT. BUYER ASSUMES ALL RISK WHATSOEVER AS TO THE RESULT OF THE USE OF THE PRODUCT PURCHASED, WHETHER USED SINGULARLY OR IN COMBINATION WITH ANY OTHER PRODUCTS OR SUBSTANCES.
- 16) NO CLAIM BY BUYER OF ANY KIND, INCLUDING CLAIMS FOR INDEMNIFICATION, SHALL BE GREATER IN AMOUNT THAN THE PURCHASE PRICE OF THE PRODUCT WITH RESPECT TO WHICH DAMAGES ARE CLAIMED. IN NO EVENT SHALL COMPANY BE LIABLE TO BUYER IN TORT, CONTRACT OR OTHERWISE, FOR ANY SPECIAL, INDIRECT, INCIDENTAL, CONSEQUENTIAL, RELIANCE, PUNITIVE OR EXEMPLARY DAMAGES, OR FOR LOSS OF PROFIT, REVENUE OR USE, IN CONNECTION WITH, ARISING OUT OF, OR AS A RESULT OF, THE SALE, DELIVERY, SERVICING, USE OR LOSS OF USE OF THE PRODUCT SOLD HEREUNDER, OR FOR ANY LIABILITY THAT BUYER HAS TO ANY THIRD PARTY WITH RESPECT THERETO.

Contact Information:

Stewart Signs Customer Satisfaction
2201 Cantu Court, Suite 215
Sarasota, FL 34232
Phone: 855-841-4624
Web: www.stewartsigns.com/support/
Email: support@stewartsigns.com



2201 Cantu Court #215 Sarasota, FL 34232 • 1.800.237.3928 • Fax: 1.800.485.4280

Customer Installation Agreement and Specification

Prepared for Customer # 1491275 City of Seguin - Seguin, TX

1. Zoning / Building Permits

Permits: TO BE PAID BY THE CUSTOMER

- Sealed Engineer Drawings, if required by the local zoning department, and the permit with all acquisition fees will be invoiced separately. If the permit is denied, the customer is no longer obligated to this agreement and only responsible for any Engineer drawing and applicable permit acquisition cost(s).

Site Plan, Permit Documents Required by Local Jurisdiction is Customer Provided.

- A site plan is required **prior** to initiating any permitting or installation work. See attached Sample Site Plan.
- A site plan (plot plan) is a detailed map of the customer's property that typically includes location, with dimensions, of the property lines, buildings, sidewalks, streets, existing signs, and the desired location for the new sign(s). Measurements for the placement of the new sign should be from fixed locations with tolerance for up to +/- 6".
- On site installer survey is fee based and invoiced separately.

Permit Variance:

- Stewart Signs does not become involved in Variance applications and it is not part of this agreement. The customer is responsible for cost associated with variance proceedings.

2. Project Completion Time Line

- **Installation** will occur within 2-5 weeks from the sign delivery date.

3. Installation Site Conditions

Site Conditions:

- The site will be free and clear of obstructions with adequate access for installation crews and equipment.

Underground Obstructions:

- The customer is responsible to specify sign location on the site plan
- The installer is responsible for A "Utility Dig" service to mark all underground utilities for sign site.
- Stewart Signs is not responsible for any damages or losses that are caused by unmarked underground obstructions.

Digging Conditions:

Unless noted in an addendum, installation costs are based on:

- Normal, undisturbed soil with no rock, fill, concrete, coral, asphalt, frozen conditions, etc.
- A water table below the depth of the required footer.
- Ground water intrusion into the foundation will incur additional costs.
- **Winter install is not part of this agreement and will require additional costs.**

4. Standard Working Hours

- Standard working hours are 8:00am to 5:00pm, Monday through Friday, excluding legal holidays.
- If additional trips are required due to some action or decision by the customer or an Act of God, the customer will be responsible for additional travel costs.

5. Materials

- If installation requires new footer, all necessary materials including concrete and rebar will be supplied by installer.

6. Disposal of installation materials and minor damages

- The installer will dispose of the excavated soil, crating material, and any installation debris.
- Good working practices are observed to leave each site in good condition.
- Minor cosmetic damages to the property such as tire ruts, spilled concrete, displaced soil, landscaping, etc. are to be considered normal.

7. Electrical: Customer provided

- **Electrical** circuit wiring to within 3 feet of the sign is the responsibility of the customer.
- **All** electrical work must be completed by a licensed electrician and meet all state and local electrical codes.
- The recommended voltage and amperage for each dedicated circuit is printed on the Sign Quote Form.
- If electric/data is not at the sign at the scheduled installation, the customer assumes responsibility for connectivity.

8. If Your Sign is Wi-Fi Wireless, Customer Provided Cabling Requirements and Building Penetration

- Wireless communication between the building’s network and the LED sign requires mounting a wireless device on the outside of the building in line-of-sight between **the antenna** on the sign and the **wireless device on the building**. The installer will connect the building antenna if it is 10’ or less from the ground level and there at the time of the scheduled installation, provided that the Cat5 cable has been penetrated through building wall, otherwise the customer assumes responsibility for connectivity. The customer is responsible for internal wiring and connections to their network device.
- Wall penetration is governed by local building and fire codes. Building membranes and other wall construction designs may require special consideration and inspecting for wiring, plumbing, ductwork, etc. before penetrating any wall.
- **Stewart Signs does not perform building penetrations as part of the sign installation process.** The wireless device weighs approximately 3 ounces and is attached to the building using mounting brackets and the hole sealed with silicone.
- Contact Stewart Signs at 855-841-4624 for any programming concerns or questions.

9. Post Agreement Changes: Circumstances may change during the installation process.

- Stewart Signs will inform the customer of any additional costs when unforeseen conditions occur. The install will stop until the additional cost receives written approval.

10. Installation onto existing structures: IF APPLICABLE TO THE EXTENT PERMITTED BY STATE LAW:

- Customer shall agree to defend, identify, and hold harmless Stewart Signs and the installer from liability and claim as new sign is being installed onto existing structure and footer. Stewart Signs and installer are NOT responsible for the integrity of the existing structure or footer.

Scope of work to include:

Acquire all necessary permits. Complete site survey to validate LED portion is a separate cabinet.
 Remove and dispose of LED portion of sign. Install new LED portion to existing posts using verticle angles. Connect customer supplied electric. Power up test of sign.

ADDENDUMS

- **Electric provided by customer must be within 3 feet of the install location at the time of installation for final connection to be made by installer. If electric is NOT available at the time of installation final connection becomes the customer responsibility.**
- **Permit and acquisition fees are NOT included. Permit and Sealed engineered drawings, if required by local jurisdiction will be billed to the customer. All costs will be itemized and invoiced to the customer at project completion.**

**** Any change to this agreement requires signed approval by both the customer and Stewart Signs.**

Installation price: Included in quote
 Price valid until: 06-14-2023
 Sign type and size: Atlas 5'3" x 16'10"
 OAH: TBD
 Quote #: 1014031-2
 Communication Method: Cellular Modem

INTERNAL USE ONLY
 Installation Coordinator: RLL
 Approval Date: 03-14-2023

The foregoing agreement is exclusive and in lieu of all other agreements whether written, oral, or implied.

I understand and agree to the above standards and conditions.

Responsible person’s signature: _____ Title: _____ Date: __/__/__

Print name: _____

Organization name: _____ Phone: (____) ____-_____

WE BUILT YOUR SIGN LET US INSTALL IT TOO




COST EFFECTIVE

We have delivered over 50,000 signs across the country and have established relationships with vetted installers.



EFFICIENT AND COMPREHENSIVE PROCESS

From order processing, until your installation is complete and your sign is fully operational we cover everything in between.

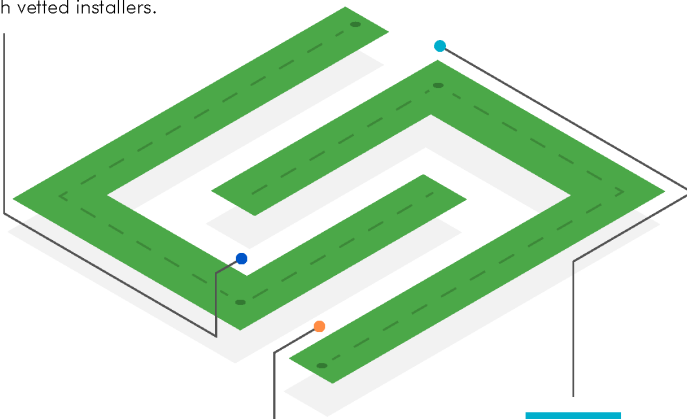

PEACE OF MIND

A dedicated project manager will work with you throughout the entire project.



EXPERTISE


We have over 50 years experience in manufacturing signs. We know the product better than anyone else.

- ✓ Comprehensive project management
- ✓ Trusted network of local installers
- ✓ Zoning / Code Check
- ✓ Permits
- ✓ Sign Shipment Coordination
- ✓ Pre-install Inspection of Sign
- ✓ Removal of Existing Footer / Sign
- ✓ Quality Check
- ✓ Site Clean-up

stewartsigns.com ■ 800-237-3928

What is a Site Plan?

A key component in getting a sign project approved is a property site plan. Many jurisdictions will require one before moving forward in the permitting and installation process. A site plan usually shows measurements along with a building footprint, roadways, parking, drainage facilities, sewer lines, water lines, trails, lighting, landscaping, and a location where the sign will be placed. The site plan helps the reviewing agency check for conflicts with neighbors, building codes, or surrounding utility lines before a permit is issued. Once the plan and permit is approved, it will be used by the installer when laying out the location for your new Stewart sign.

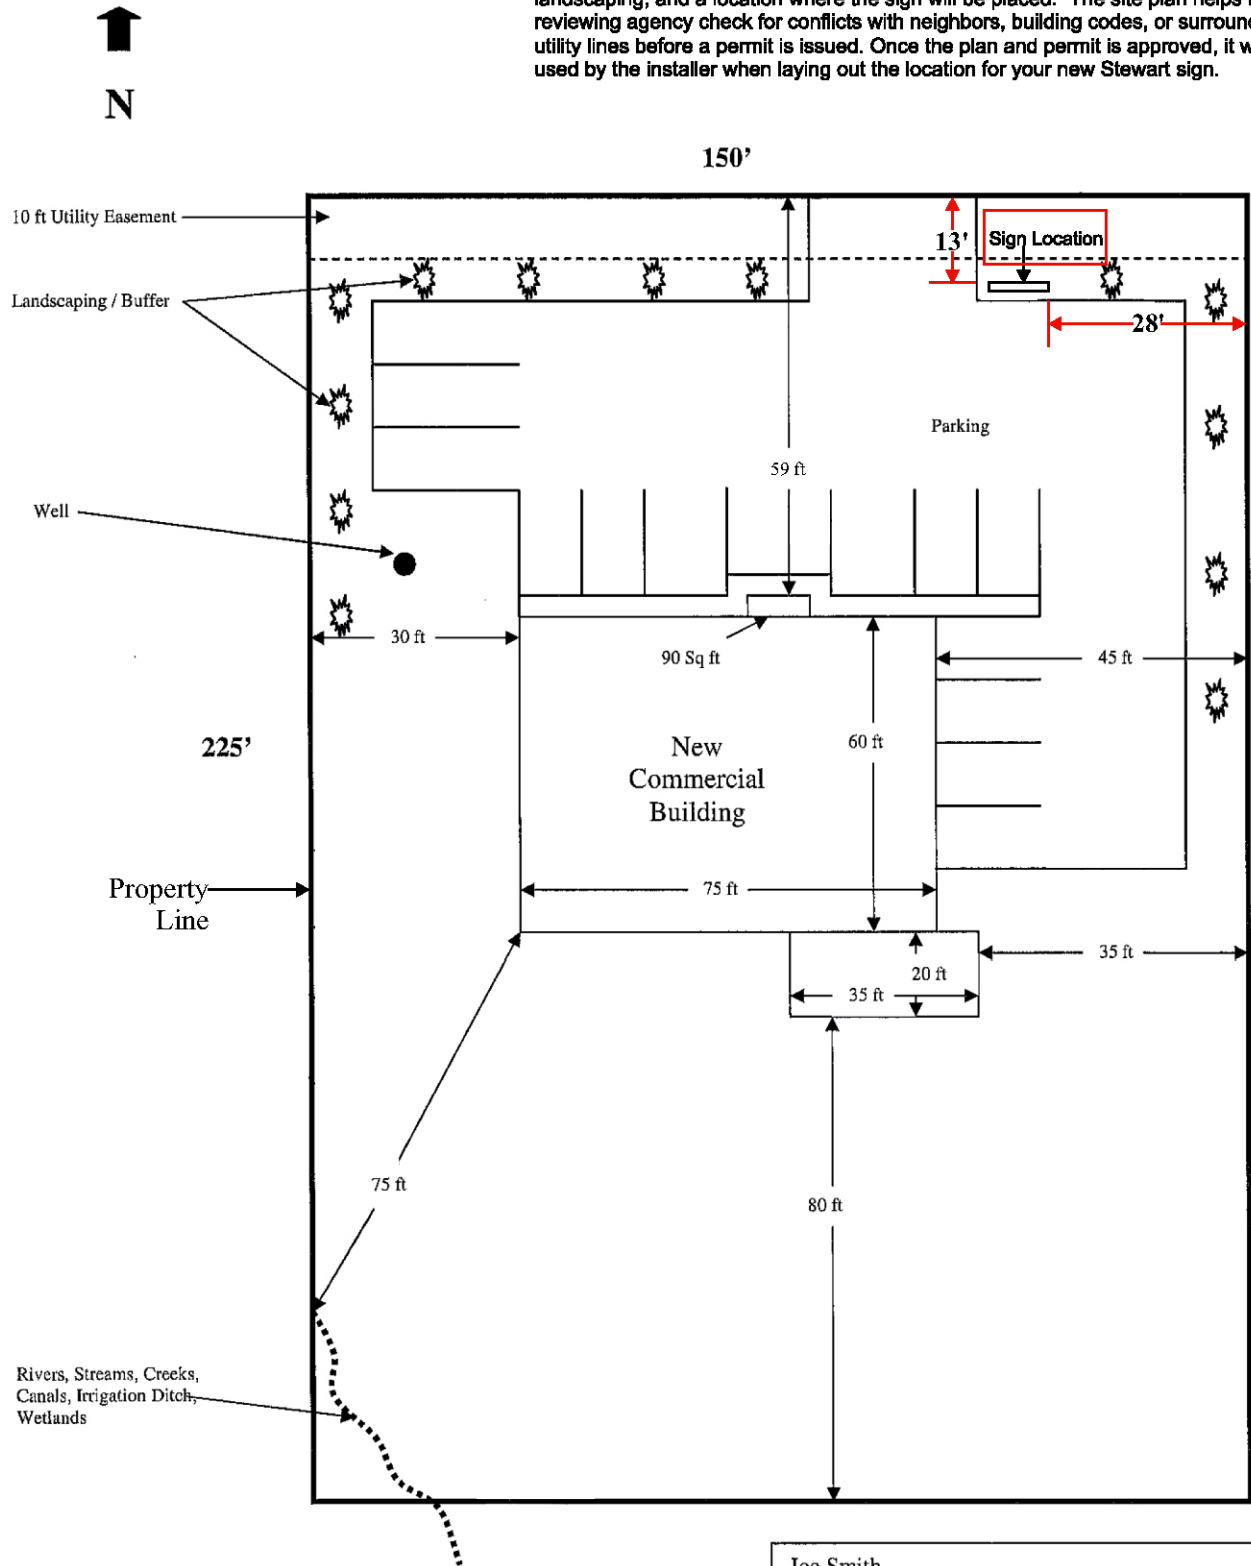

SAMPLE SITE PLAN

NOTE: All easements must be shown and identified.

Joe Smith
 100 W. Anywhere Street
 Parcel # 55-55-55-55-5555
 Ph. 555-555-5555
 Scale: 1" = 30'
Put Drawing Scale Here