



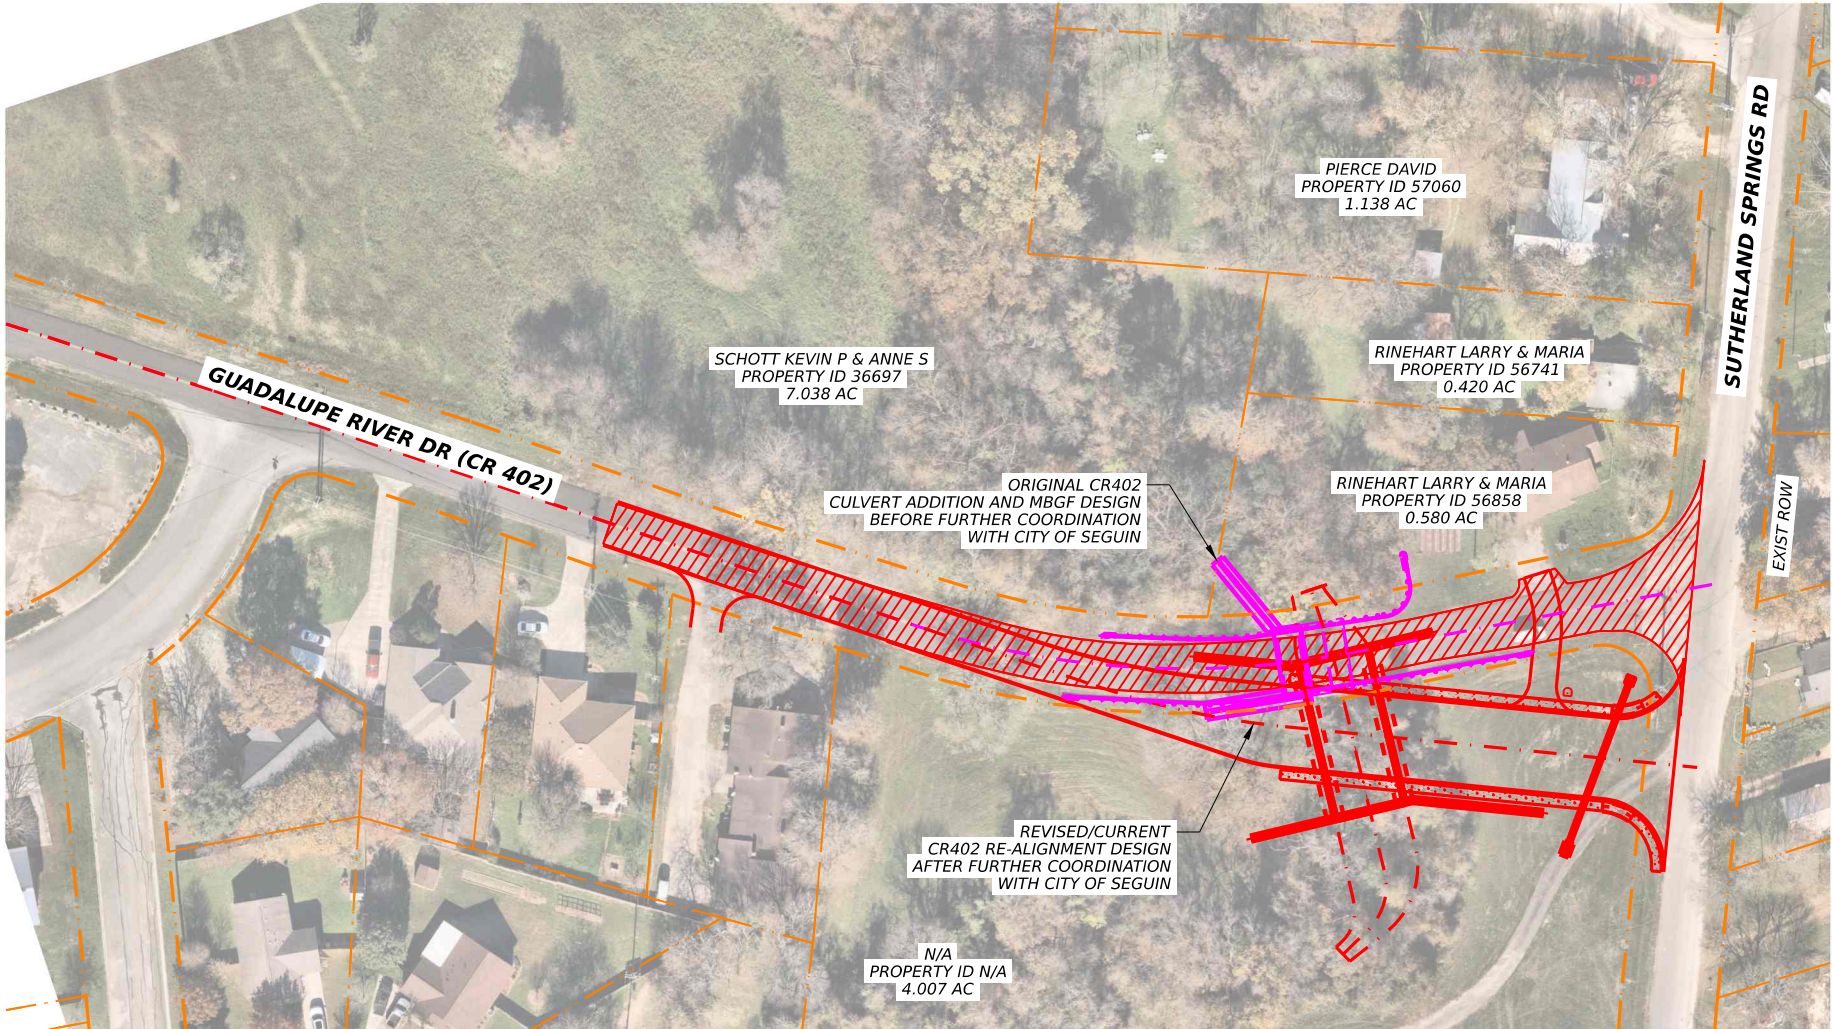

LEGEND

- ORIGINAL/CURRENT DESIGN WITH LIMITED/NO CHANGES
- REVISED/CURRENT DESIGN (90% SUBMITTAL)
- ORIGINAL/OMITTED DESIGN (50% SUBMITTAL)
- EXISTING ROW OR PROPERTY BOUNDARIES

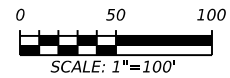

PRELIMINARY

THIS DOCUMENT IS RELEASED FOR THE PURPOSE OF INTERIM REVIEW UNDER THE AUTHORITY OF:

MATTHEW E. BAKER, P.E.
NO. 140924

ON: 1/26/2024

IT IS NOT TO BE USED FOR CONSTRUCTION, BIDDING, OR PERMIT PURPOSES.

BGE, Inc.
7330 San Pedro, Suite 202, San Antonio, TX 78216
Tel: 210-581-3600 • www.bgeinc.com
TBPE Registration No. F-1046

MAYS CREEK

**PROJECT
COMPARISON
LAYOUT**

SHEET 2 OF 2

CONT	SECT	JOB	HIGHWAY
N/A	N/A	9821-00	MULTI
DIST	COUNTY		SHEET NO.
SAT	GUADALUPE		2