



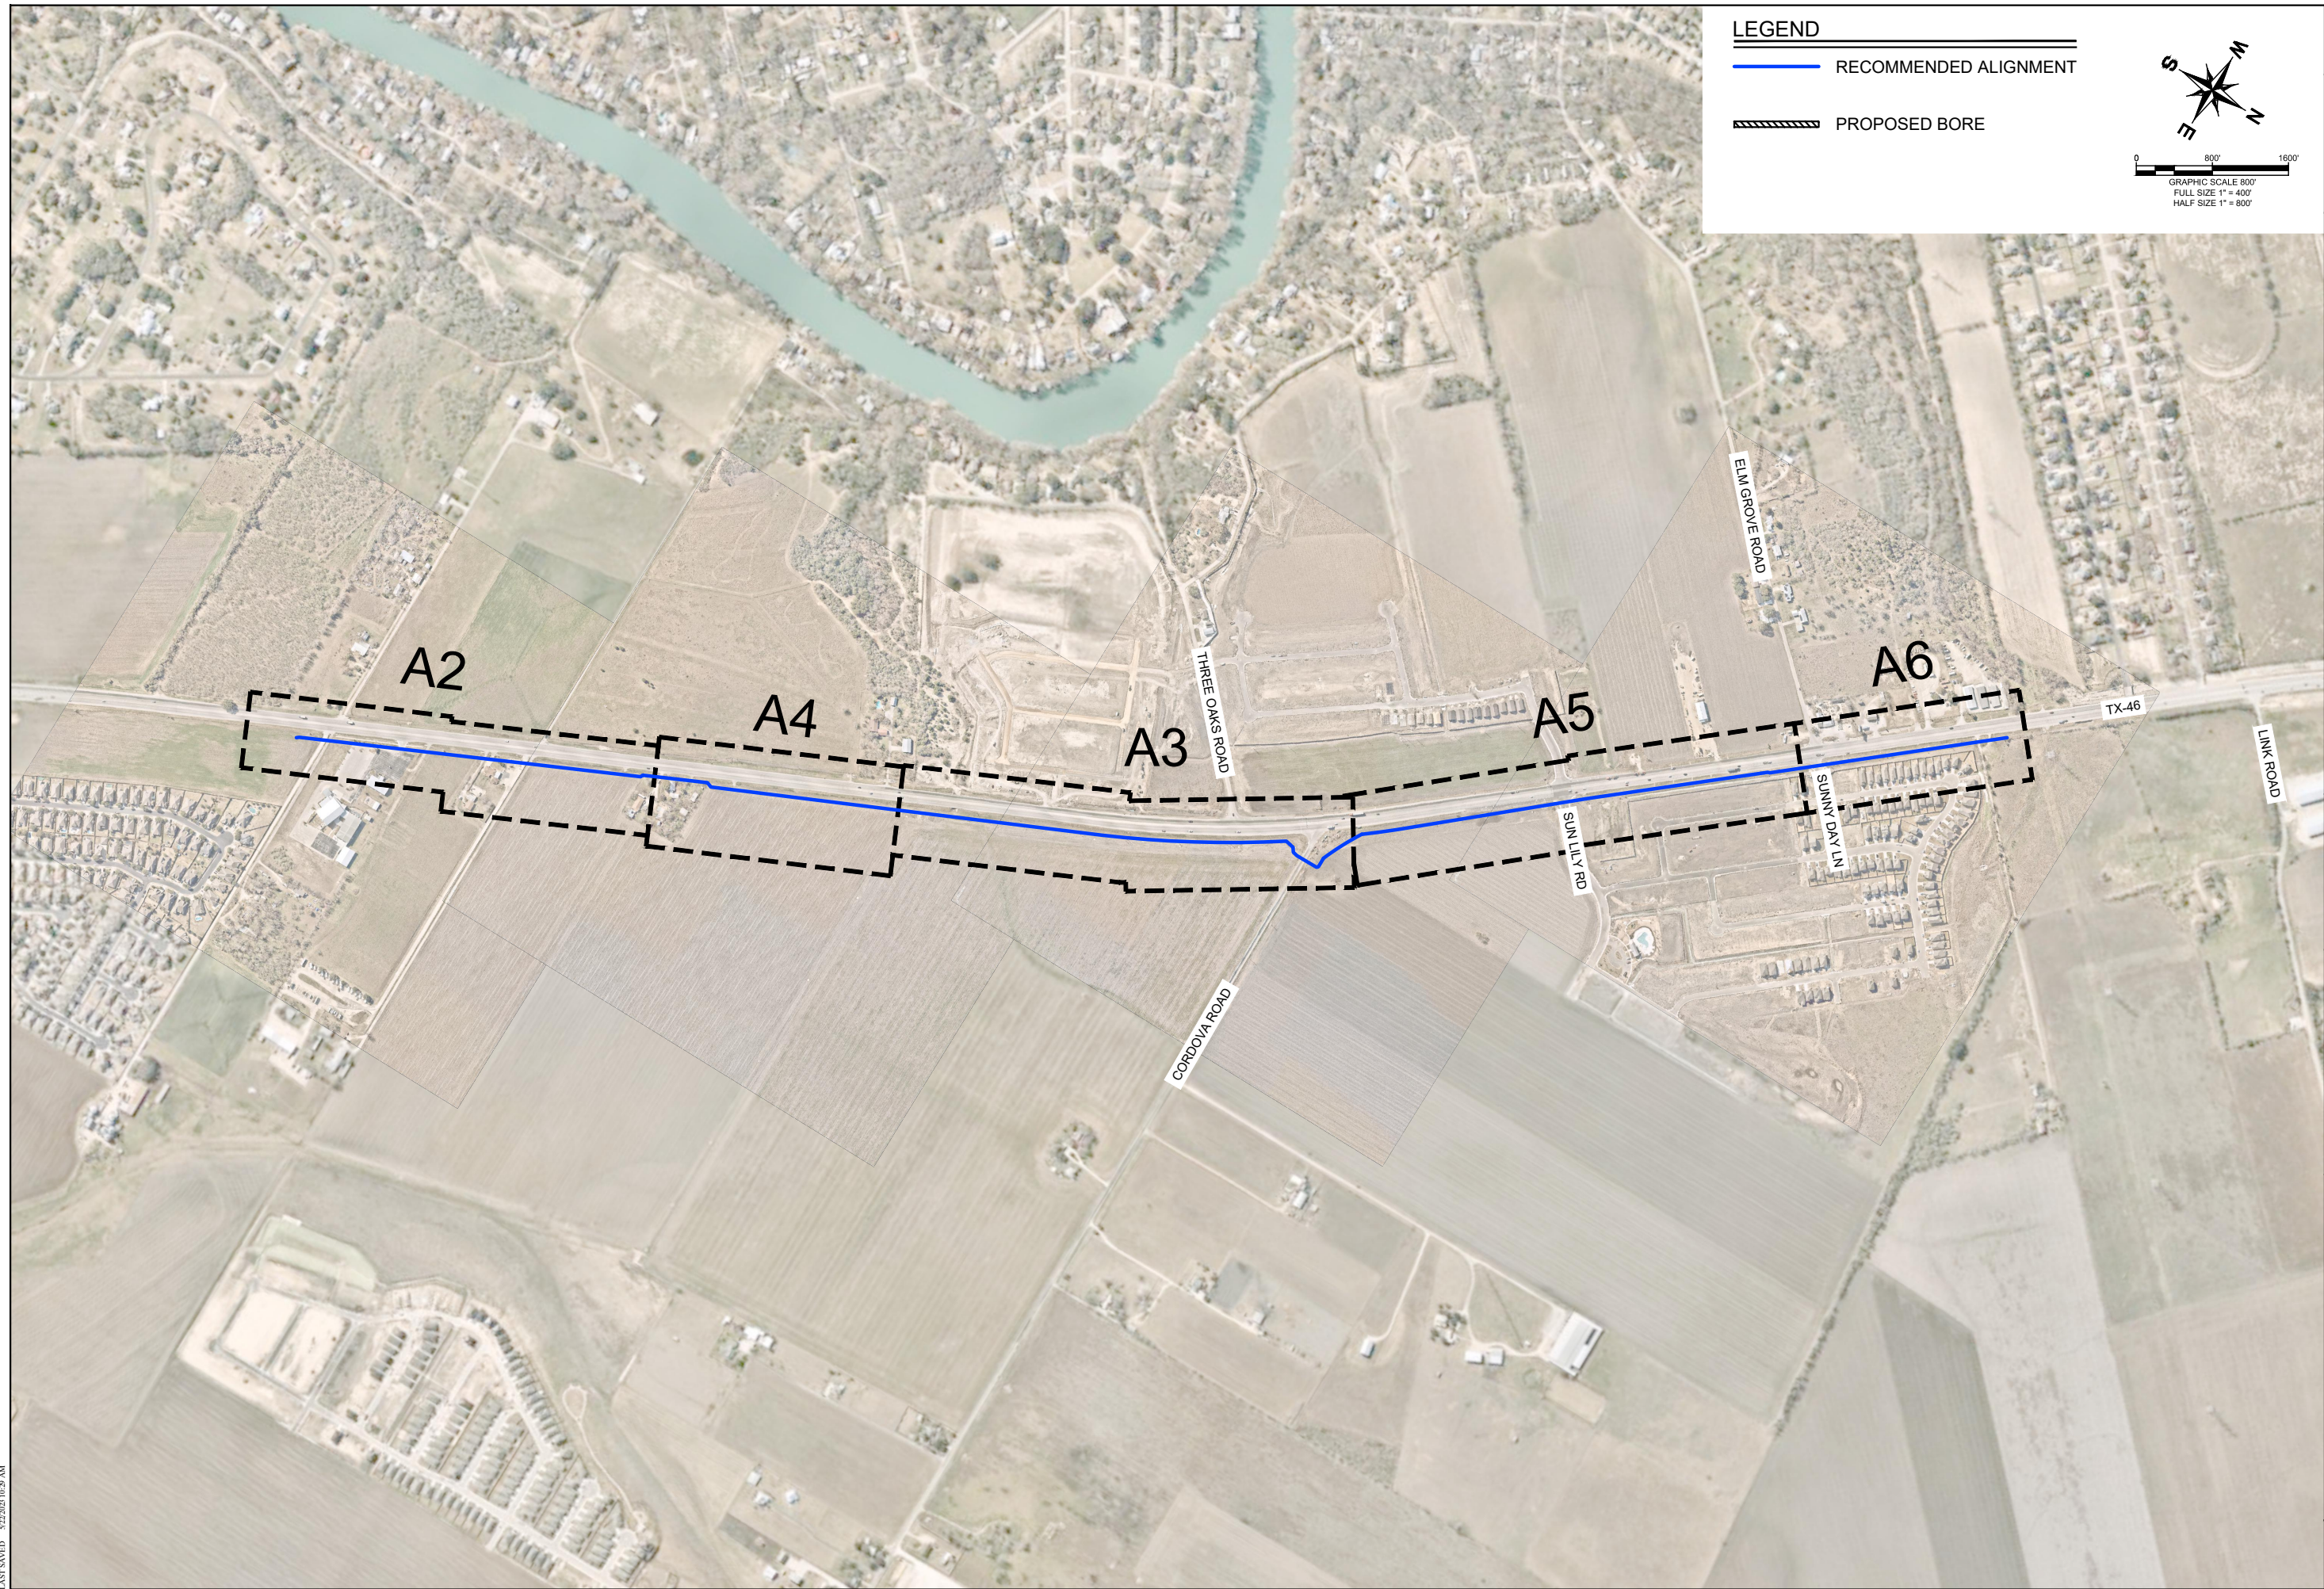

LEGEND

— RECOMMENDED ALIGNMENT

 PROPOSED BORE

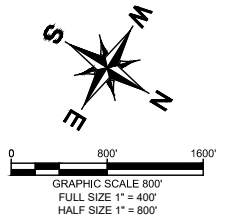

PO. NO.

THIS DOCUMENT IS INCOMPLETE
AND IS RELEASED TEMPORARILY
FOR INTERIM REVIEW ONLY. IT IS
NOT INTENDED FOR CONSTRUCTION,
BIDDING, OR PERMIT PURPOSES.

NAME: NATHAN R. COBLER, P.E.
SERIAL NO. 117105
DATE: MAY 2023

[illegible]

Kimley»»Horn
TEXAS REGISTERED FIRM, NO. F-928

Date: MAY 2023
Drawn by: KHA
Designed by: KHA
Checked by: KHA
Scale: SHOWN ON SHEET
Project No.: 064500205



CITY OF SEGUIN

**CEDAR STREET WATER LINE / SH 46
WATER LINE EXPANSION PROJECT**


**46 WATERLINE EXPANSION
PROJECT (PROJECT S3)**

DRAWING NO.


A1

PLOTTED BY: CRAMBLETT, REBEKAH 5/22/2023 10:31 AM
 DWG NAME: K:\SNA UTILITIES\06400005\CAD\EXHIBITS\2023-05-22\PRELIMINARY ALIGNMENT EXHIBIT - TITLE RESEARCH\SH-46 PRELIMINARY ALIGNMENT EXHIBIT.DWG
 LAST SAVED: 5/22/2023 10:27 AM

MATCHLINE THIS SHEET

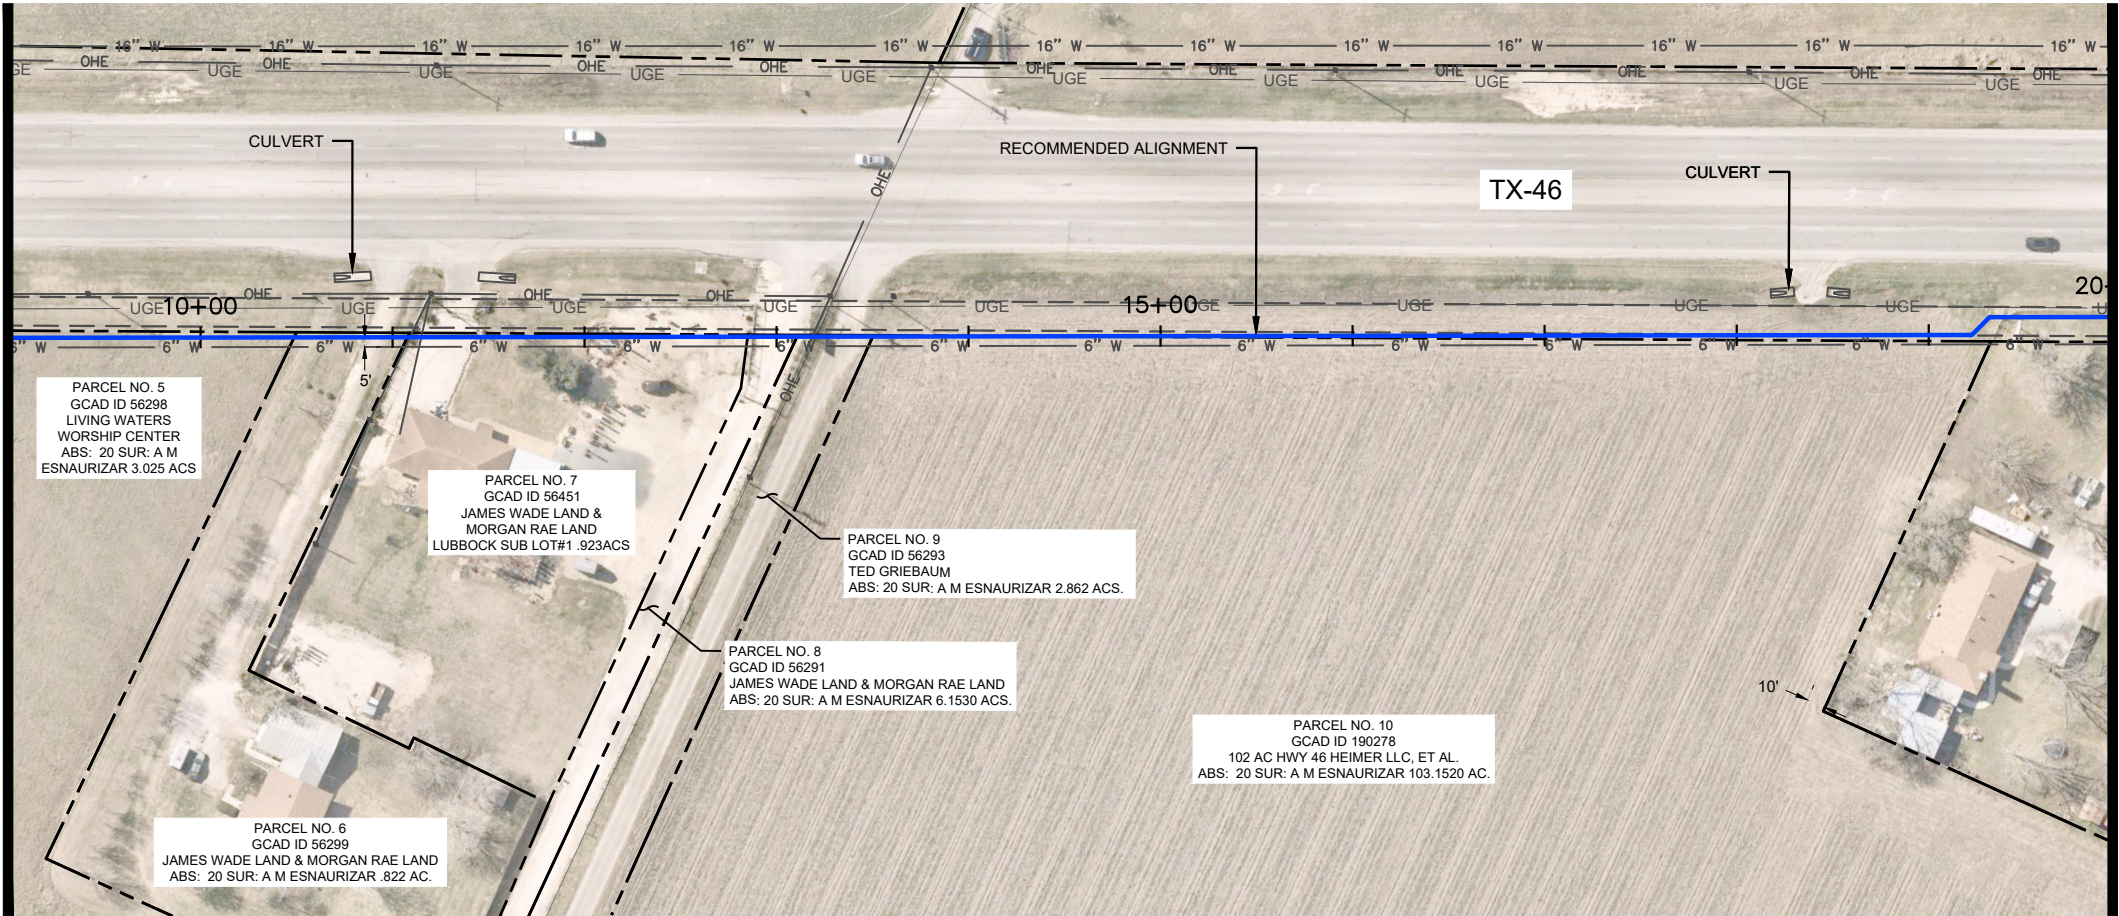



MATCHLINE STA. 20+00

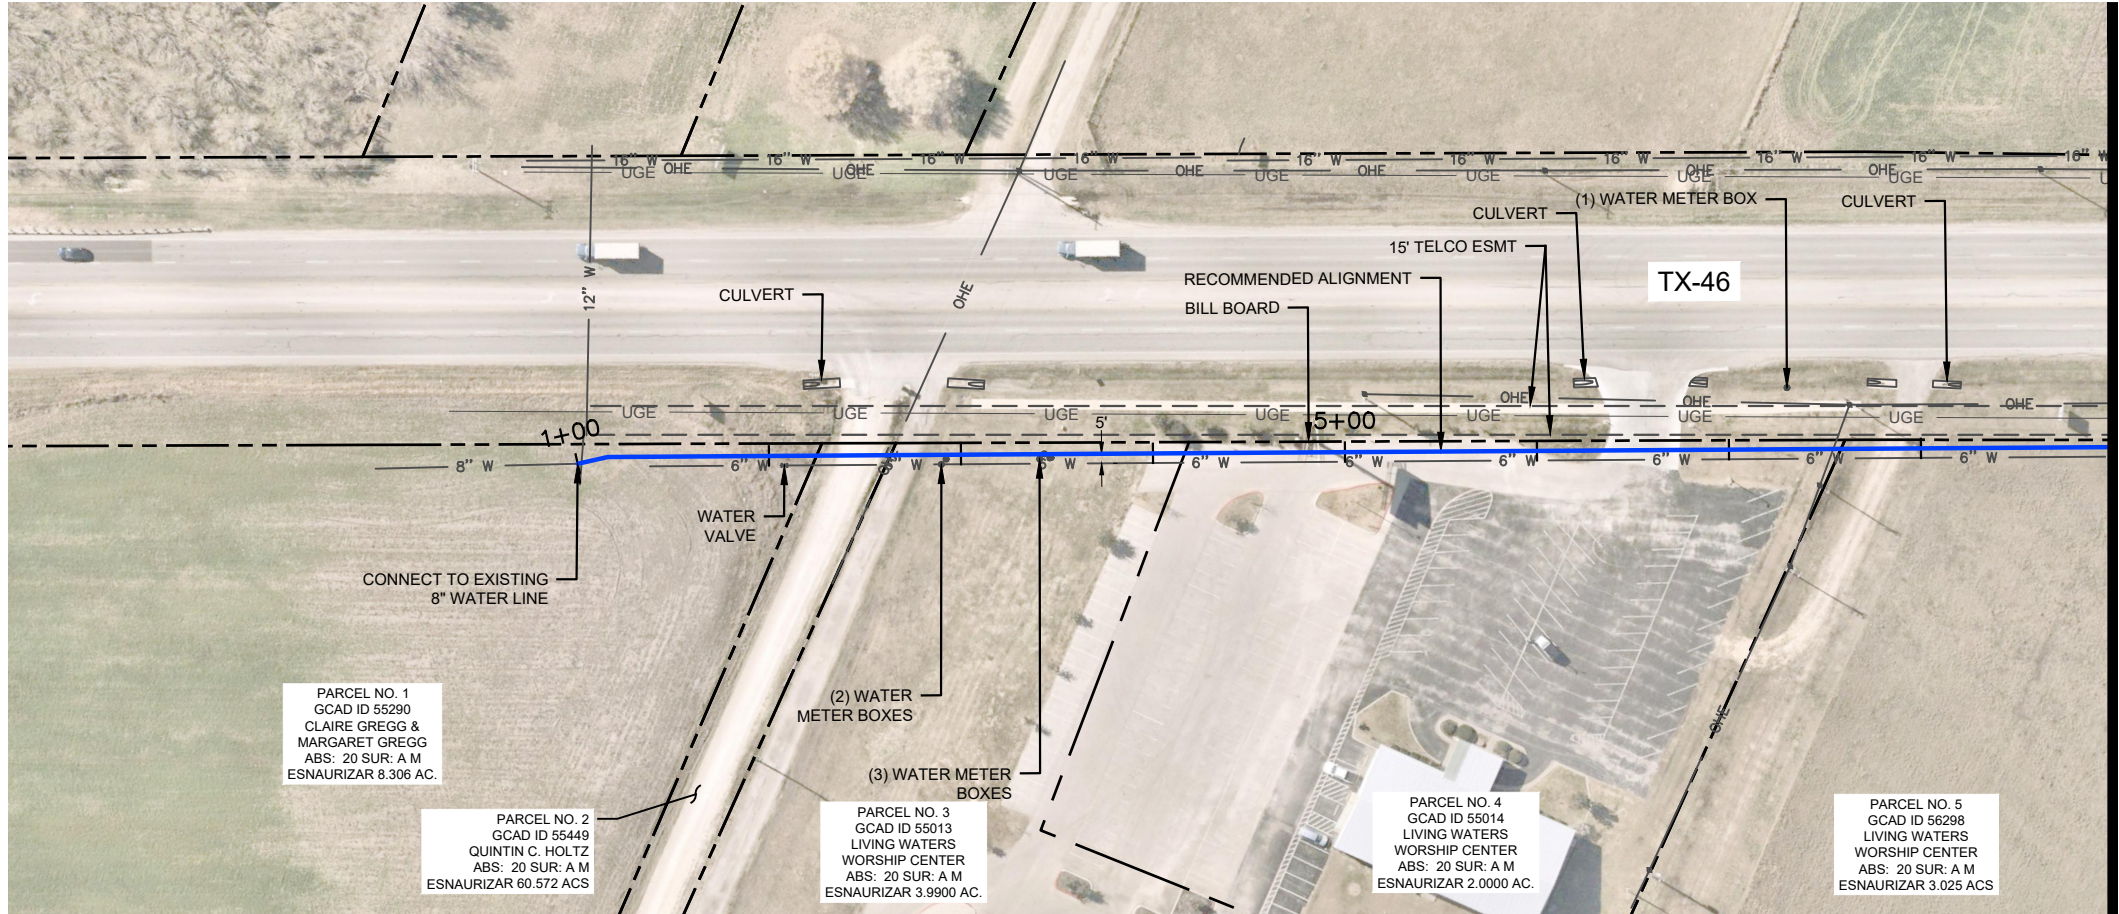

MATCHLINE THIS SHEET

LEGEND

- RECOMMENDED ALIGNMENT
- PROPOSED BORE

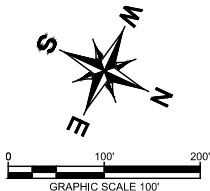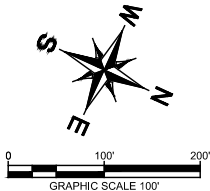

PO. NO.

THIS DOCUMENT IS INCOMPLETE AND IS RELEASED TEMPORARILY FOR INTERIM REVIEW ONLY. IT IS NOT INTENDED FOR CONSTRUCTION, BIDDING, OR PERMIT PURPOSES.
NAME: NATHAN R. COBLER, P.E.
SERIAL NO.: 117105
DATE: MAY 2023

REVISIONS	
No.	Date

INFORMATION

Kimley»Horn

TEXAS REGISTERED FIRM, NO. F-928

Date: MAY 2023
Drawn by: KHA
Designed by: KHA
Checked by: KHA
Scale: SHOWN ON SHEET
Project No.: 064500205

SEGUIN

TEXAS


CITY OF SEGUIN

CEDAR STREET WATER LINE / SH 46
WATER LINE EXPANSION PROJECT
SH 46 WATERLINE EXPANSION
PROJECT (PROJECT S3)

DRAWING NO.
A2

PLOTTED BY CRAMBLITT, REBEKAH 5/22/2023 10:31 AM
DWG NAME K:\SNA UTILITIES\064500205\CAD\EXHIBIT
LAST SAVED 5/22/2023 10:27 AM


MATCHLINE STA. 20+00

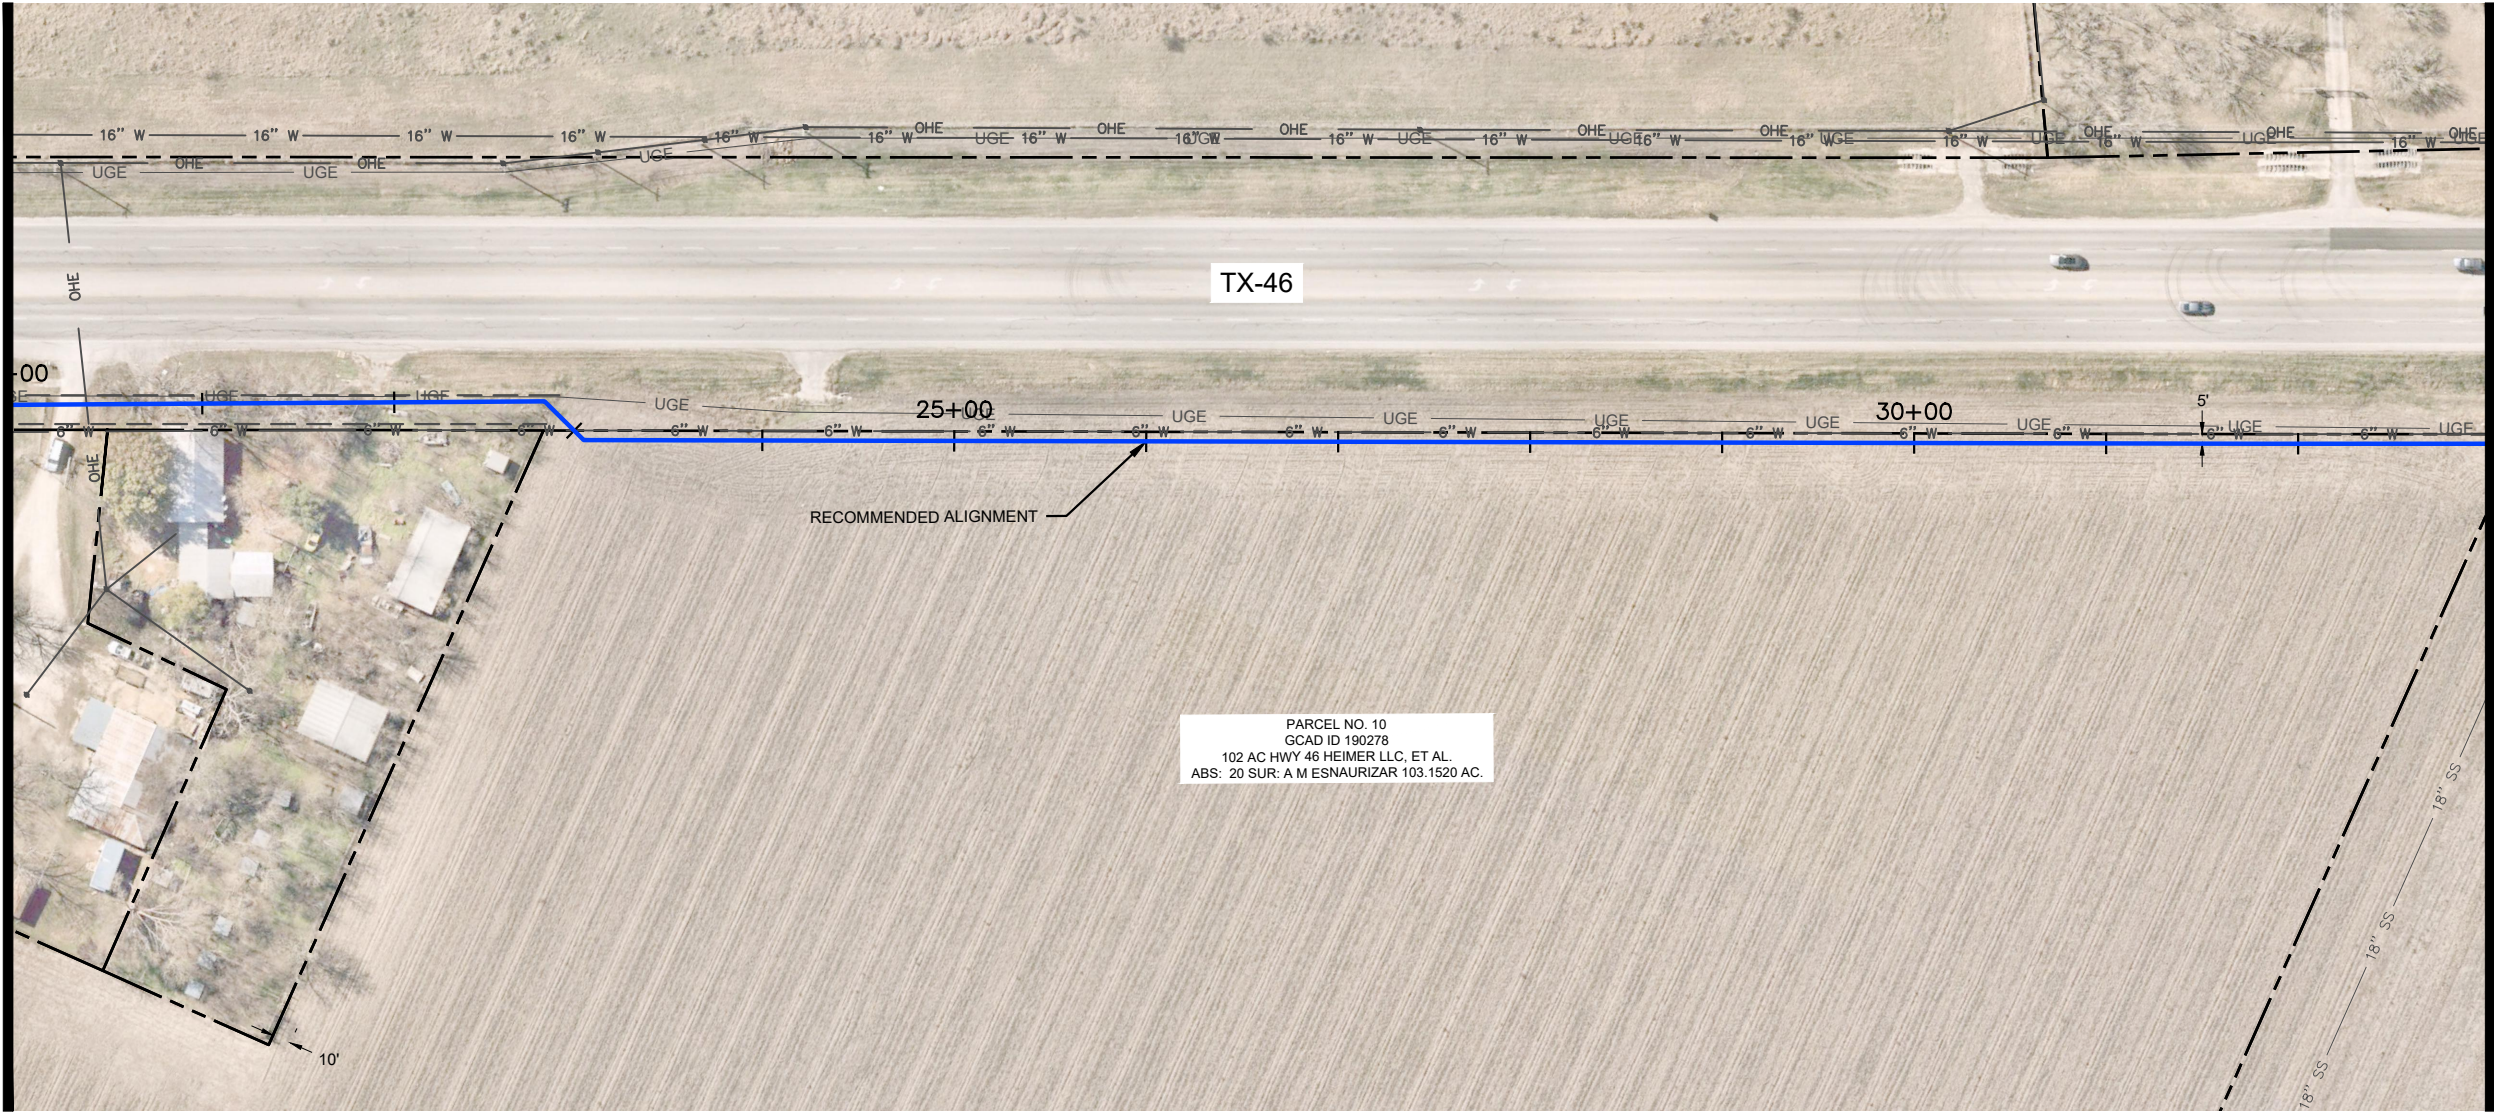

MATCHLINE STA. 33+00

LEGEND

 RECOMMENDED ALIGNMENT
 PROPOSED BORE

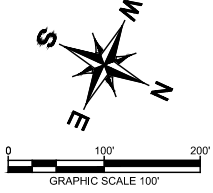

THIS DOCUMENT IS INCOMPLETE
AND IS RELEASED TEMPORARILY
FOR INTERIM REVIEW ONLY. IT IS
NOT INTENDED FOR CONSTRUCTION,
BIDDING, OR PERMIT PURPOSES.

NAME: NATHAN R. COBLER, P.E.
SERIAL NO. 117105
DATE: MAY 2023

[illegible]

Date: MAY 2023		INFORMATION
Drawn by: KHA		
Designed by: KHA		
Checked by: KHA		
Scale: SHOWN ON SHEET		
Project No.: 064500205		TEXAS REGISTERED FIRM, NO. F-928



SEGUIN
TEXAS


CITY OF SEGUIN
CEDAR STREET WATER LINE / SH 46 WATER LINE EXPANSION PROJECT SHEET TITLE SH 46 WATERLINE EXPANSION PROJECT (PROJECT S3)

DRAWING NO.

A3


PLOTTED BY: CRAMBLETT, REBEKAH 5/22/2023 10:33 AM
 DWG NAME: K:\SNA UTILITIES\064500205\CAD\EXHIBITS\2023-05-22 PRELIMINARY ALIGNMENT EXHIBIT - TITLE RESEARCH\SH-46 PRELIMINARY ALIGNMENT EXHIBIT.DWG
 LAST SAVED: 5/22/2023 10:27 AM

MATCHLINE STA. 82+00

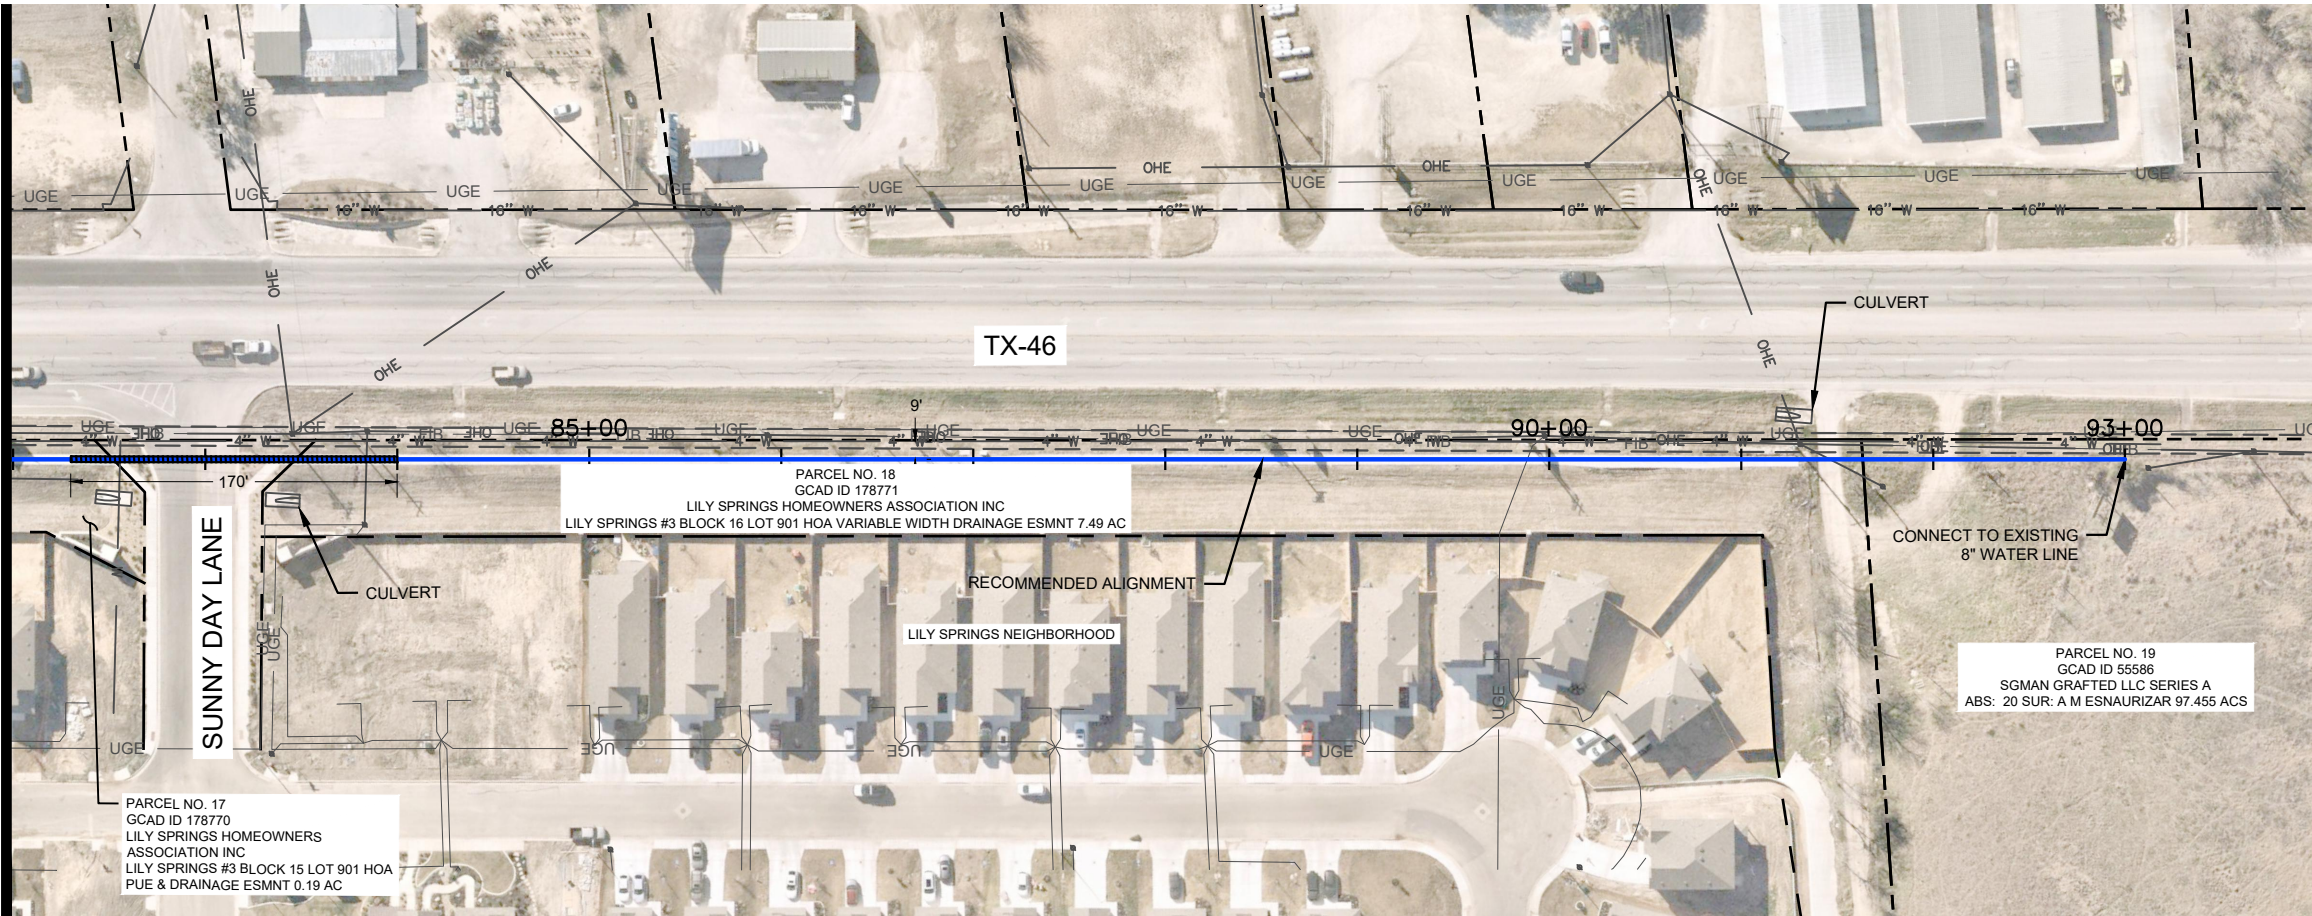

LEGEND

- RECOMMENDED ALIGNMENT
- PROPOSED BORE

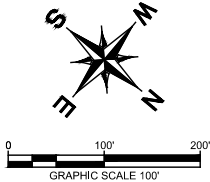

CITY OF SEGUIN		DRAWING NO. A6		
CEDAR STREET WATER LINE / SH 46 WATER LINE EXPANSION PROJECT SHEET 1 OF 1 SH 46 WATERLINE EXPANSION PROJECT (PROJECT S3)		SEGUIN TEXAS		
Date: MAY 2023 Drawn by: KHA Designed by: KHA Checked by: KHA Scale: SHOWN ON SHEET Project No.: 064500205		Kimley»Horn TEXAS REGISTERED FIRM, NO. F-928		
INFORMATION		REVISIONS		
No.	Description	Drn.	Approved	Date