


Plotted on: 4/16/2024

Design File name: P:\127\75\00\Design\Exhibits\Cos ROW Exhibit\Cos ROW.dgn

MATCH LINE A-A

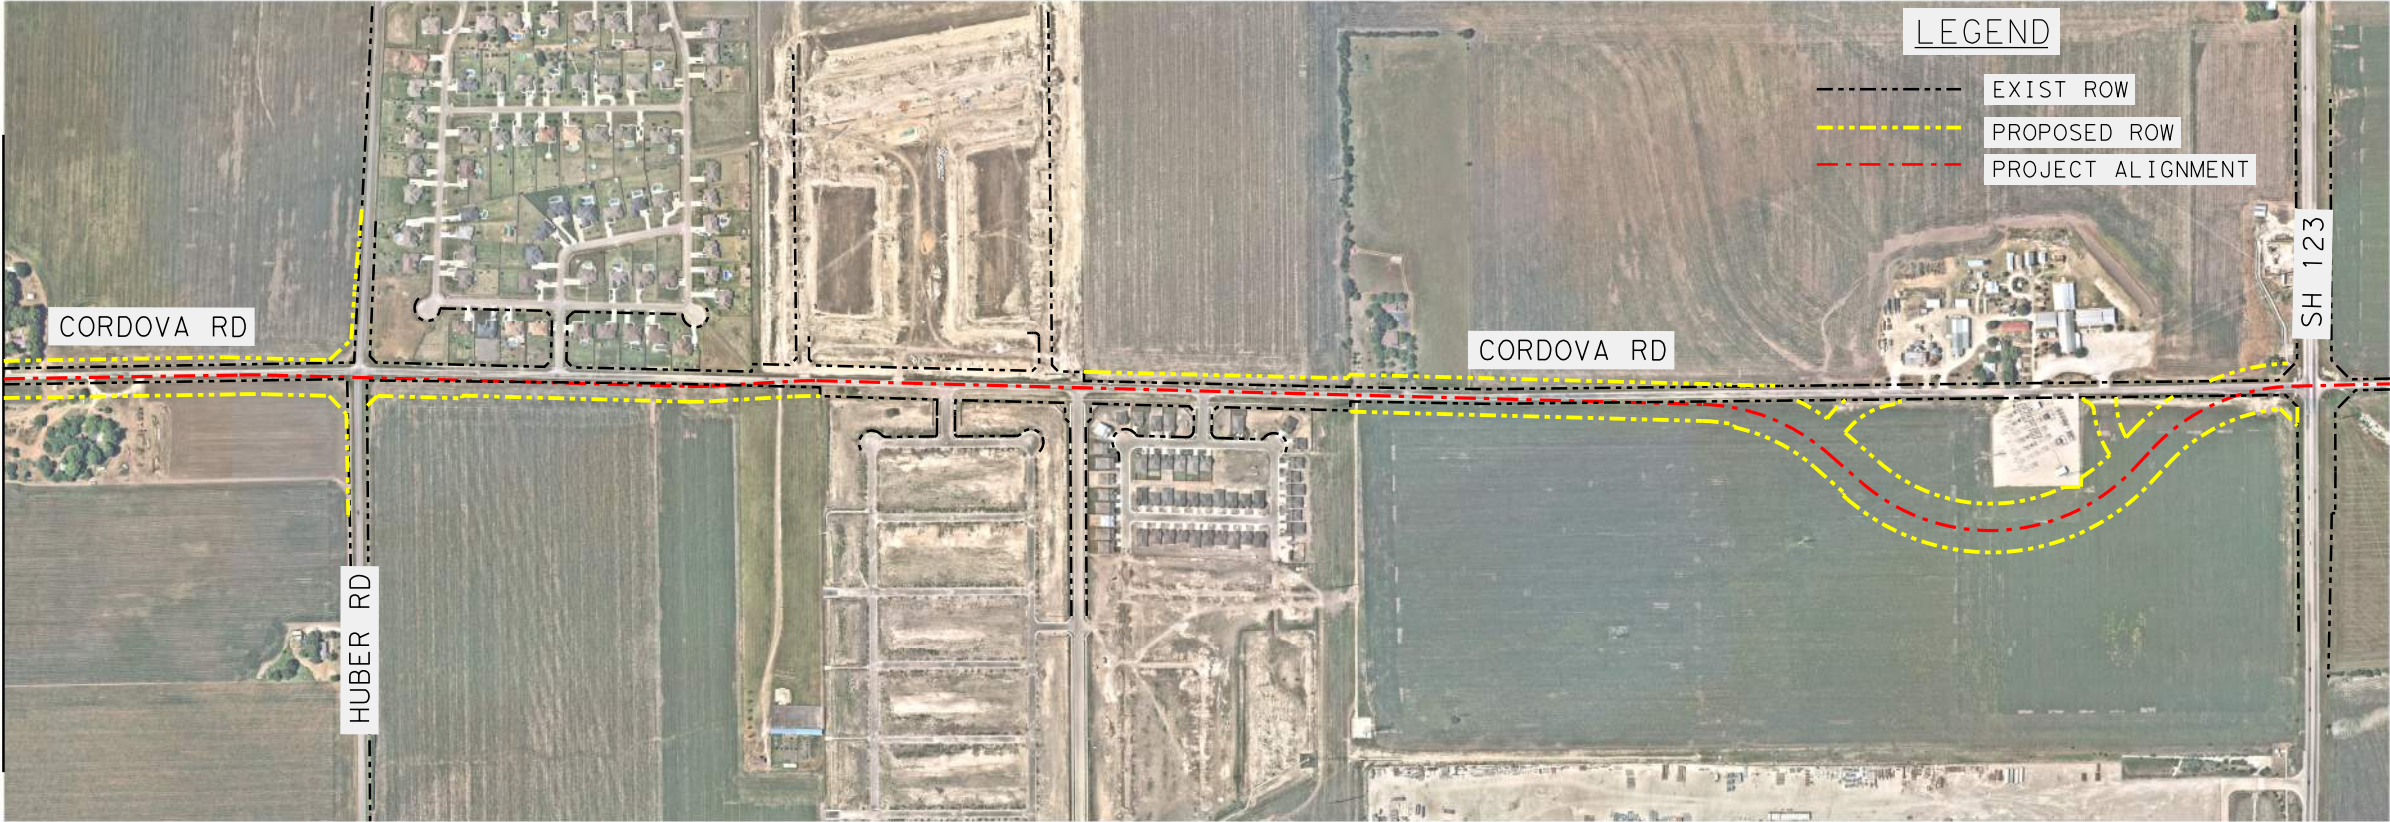

LEGEND

- EXIST ROW
- PROPOSED ROW
- PROJECT ALIGNMENT



LEGEND

- EXIST ROW
- PROPOSED ROW
- PROJECT ALIGNMENT

MATCH LINE A-A

NOT TO SCALE

**PAPE-DAWSON ENGINEERS**

SAN ANTONIO | AUSTIN | HOUSTON | FORT WORTH | DALLAS  
2000 NW LOOP 410 | SAN ANTONIO, TX 78213 | 210.375.9000  
TEXAS ENGINEERING FIRM #470 | TEXAS SURVEYING FIRM #10028800

**SEGUIN TEXAS**

It's real.

Texas Department of Transportation  
© 2024

CORDOVA RD  
ROW EXHIBIT

|          |                    |           |                         |           |         |             |
|----------|--------------------|-----------|-------------------------|-----------|---------|-------------|
| DGN:     | FED. RD. DIV. NO.: | STATE     | FEDERAL AID PROJECT NO. |           |         | HIGHWAY NO. |
| CHK DGN: | 6                  | TEXAS     |                         |           |         | CORDOVA     |
| DWG:     | DIST.              | COUNTY    | CONT. NO.               | SECT. NO. | JOB NO. | SHEET NO.   |
| CHK DWG: | SAT                | GUADALUPE | 0915                    | 46        | 052     |             |