



Pro Shop Renovation Project Update.

Project Scope

- Roof
- A/C system
- Electrical system
- Flooring
- Painting
- ADA accessibility

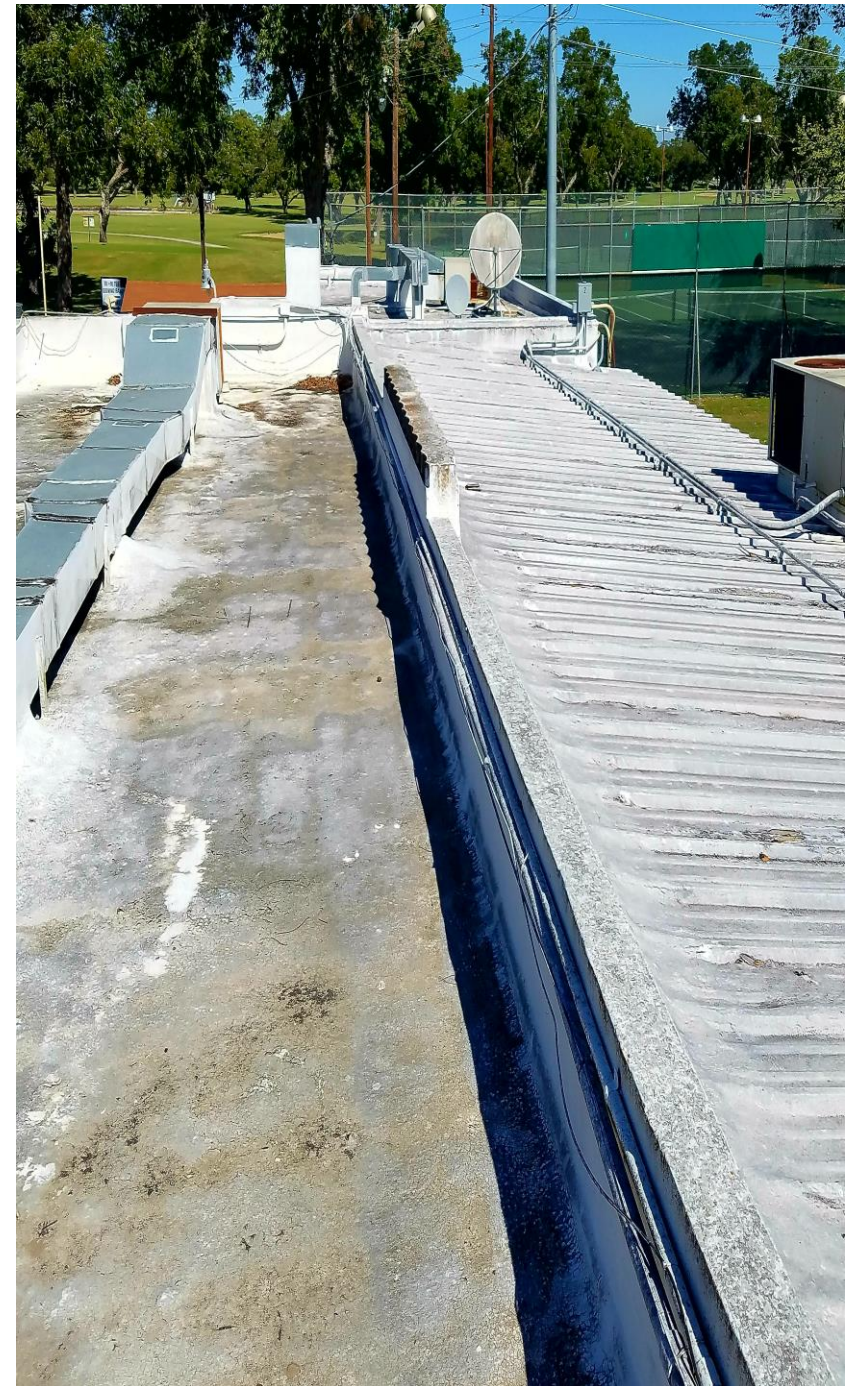

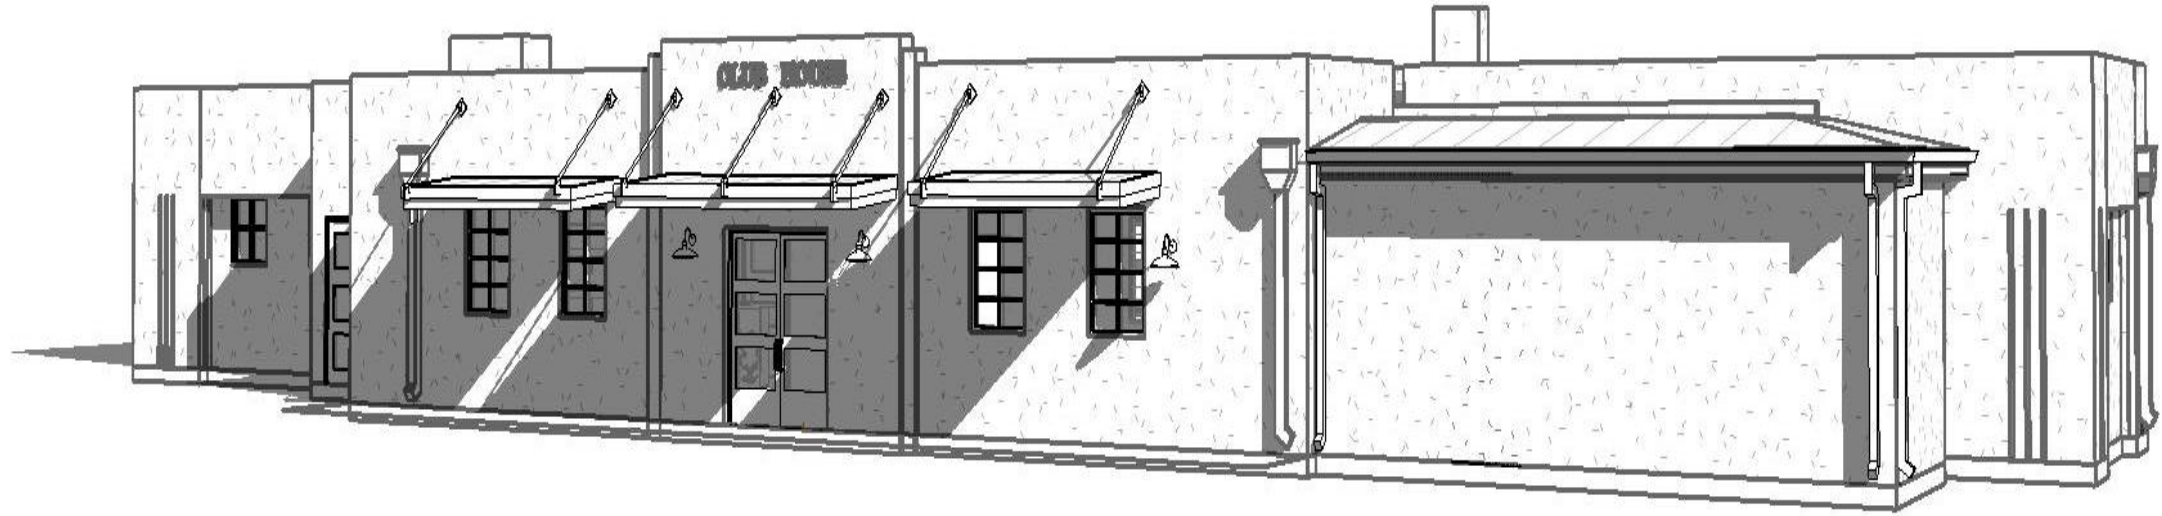




City of Seguin





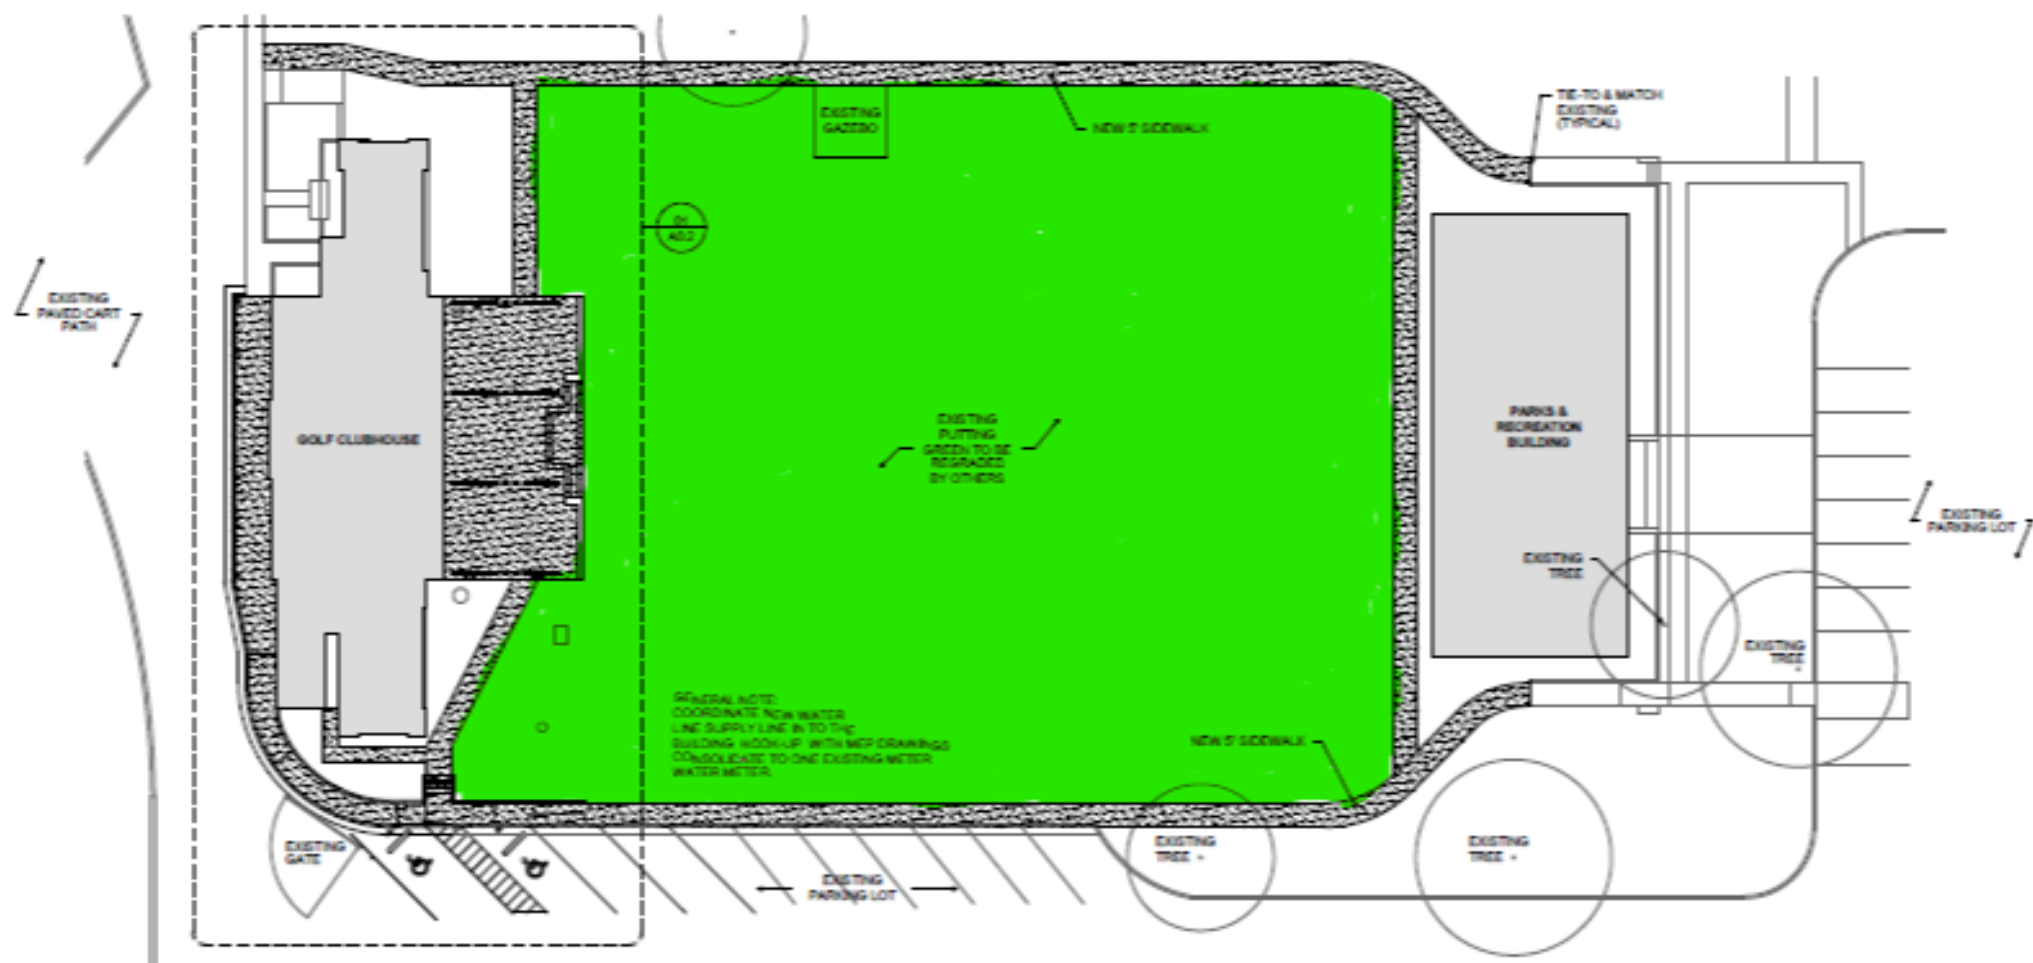

01 OVERALL SITE PLAN

SCALE: 1" = 20'-0"



