


STAEITLER®  
 No. 937 811E  
 Engineer's Computation Pad

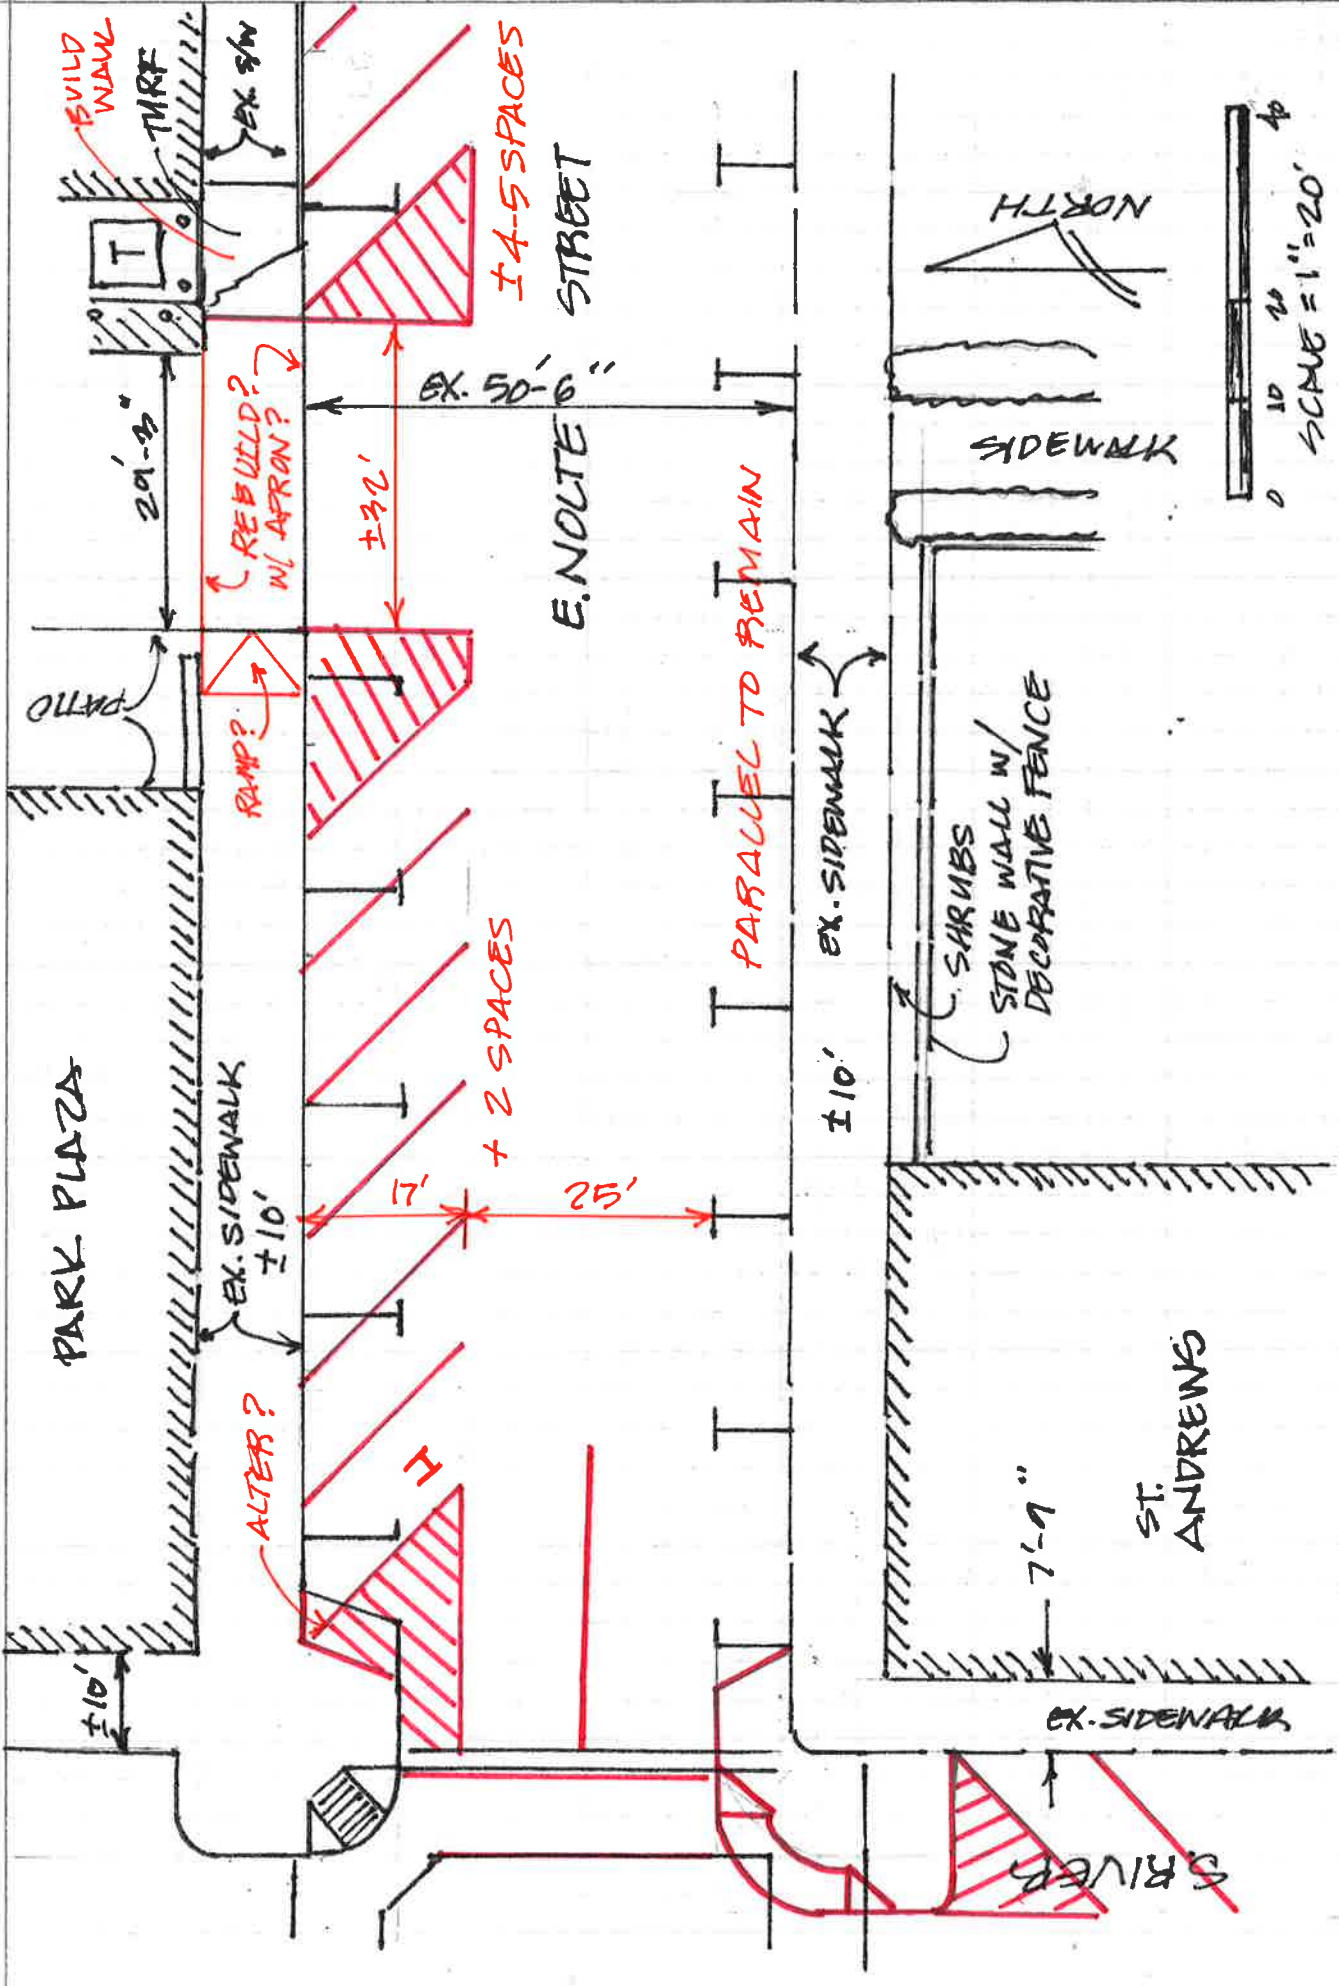

PARK PLAZA

BULD WALK

TRAF

RE BULD?  
W/ APRON?

RAMP?

+ 2 SPACES

±4-5 SPACES

STREET

E. ENOLTE

PARALLEL TO REMAIN

EX. SIDEWALK

SHRUBS  
STONE WALL W/  
DECORATIVE FENCE

SIDEWALK

NORTH

ST. ANDREWS

EX. SIDEWALK

S. RIVER

±10'

ALTER?

F

±32'

17'

25'

EX. 50'-6"

±10'

7'-9"

0 10 20 40  
SCALE = 1" = 20'