


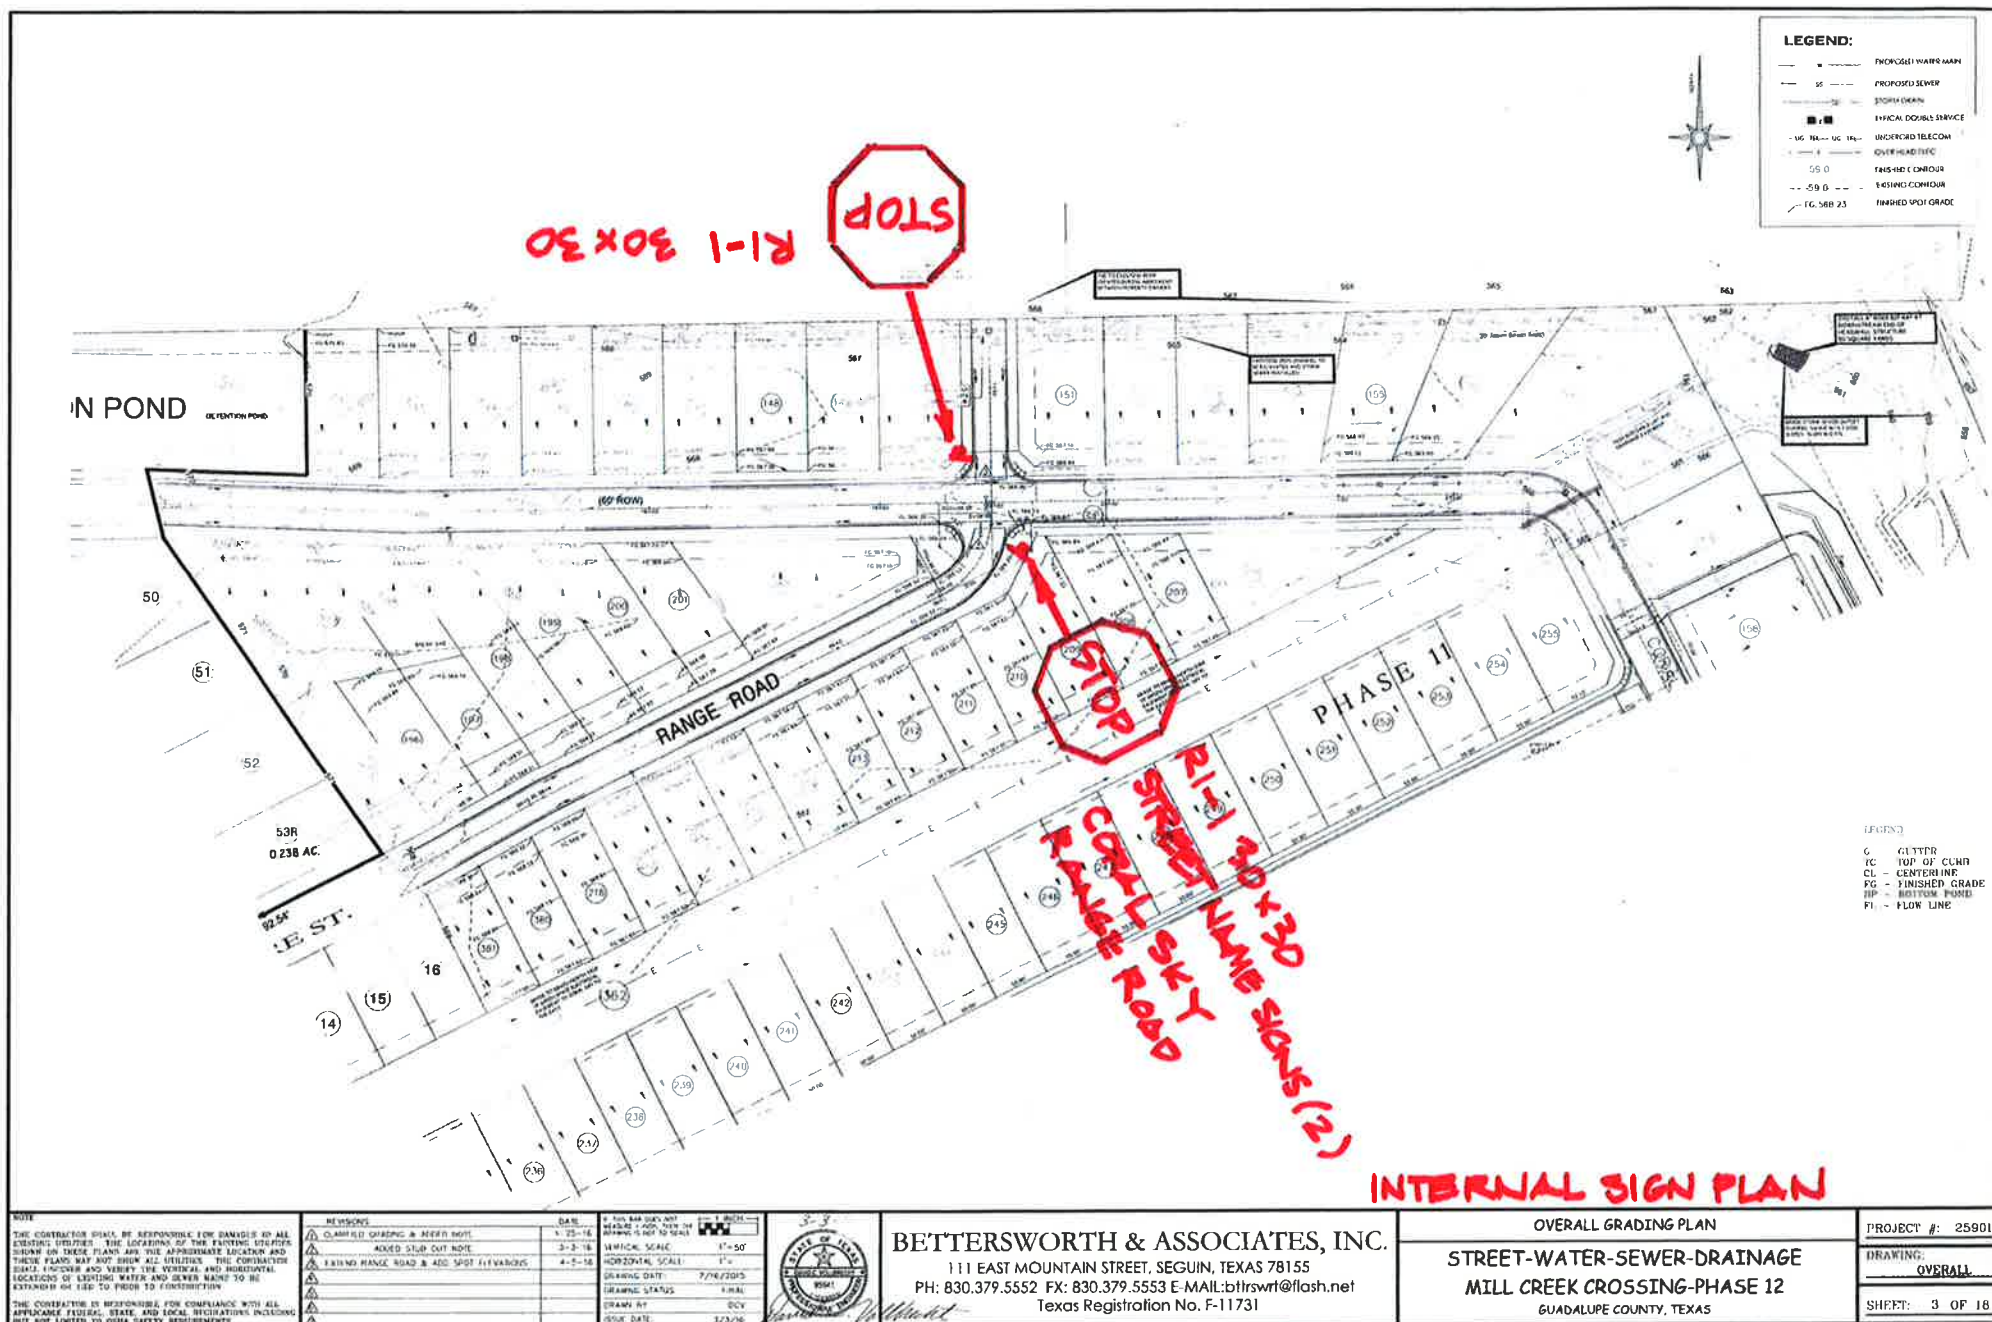

THE CONTRACTOR SHALL BE RESPONSIBLE FOR DAMAGE TO ALL EXISTING UTILITIES. THE LOCATIONS OF THE EXISTING UTILITIES ON THESE PLANS MAY NOT SHOW ALL UTILITIES. THE CONTRACTOR SHALL INQUIRE AND VERIFY THE VERTICAL AND HORIZONTAL LOCATIONS OF EXISTING WATER AND SEWER MAINS TO BE EXTENDED OR TIE TO EXISTING CONSTRUCTION.

THE CONTRACTOR IS RESPONSIBLE FOR COMPLIANCE WITH ALL APPLICABLE FEDERAL, STATE AND LOCAL REGULATIONS INCLUDING BUT NOT LIMITED TO OSHA SAFETY REQUIREMENTS.