


DEVELOPMENT				RURAL/COMMERCIAL/RESIDENTIAL	
RESTRICTED SIGHT DISTANCE					
BALL BANK or ADVISORY SPEED					
CURVES OVER 2°					
GRADES OVER 3%					
SURFACE WIDTH AND TYPE					
R.O.W. AND ROADBED WIDTH					
ACCIDENTS					
ZONE LENGTHS MILE				0.740	
ZONE SPEEDS MPH	35	BY CITY ORD	35	50	BY CITY ORD

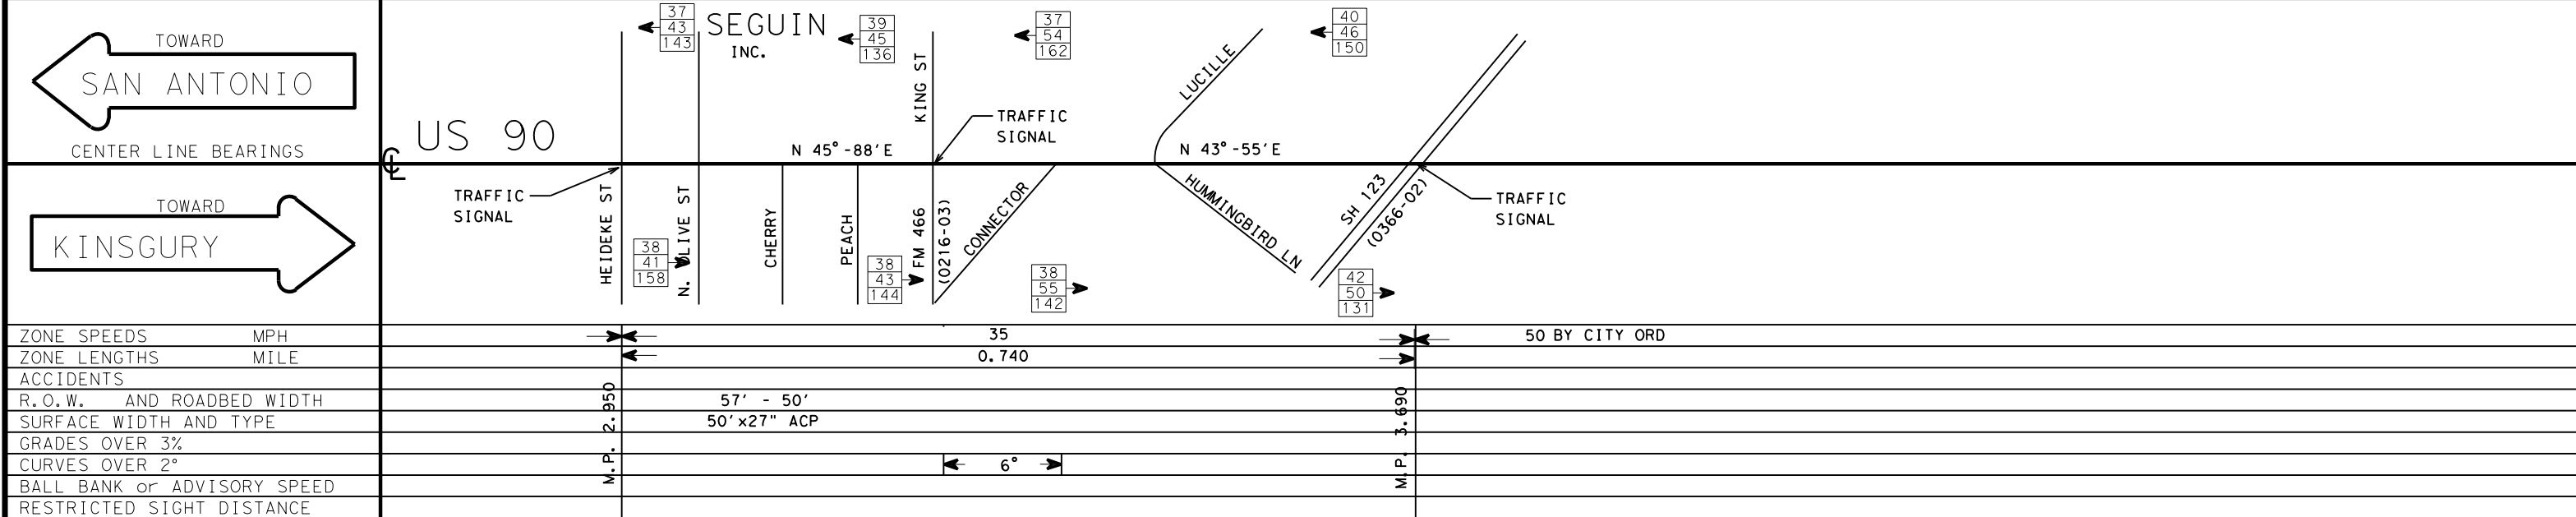

DEVELOPMENT				RURAL/COMMERCIAL/RESIDENTIAL	
SAN ANTONIO DISTRICT	GUADALUPE COUNTY	MINUTE NO.	DATE		
HIGHWAY US 90	CITY OF SEGUIN	REPLACES	CITY ORD	DATE	
DATE of SURVEY 04/2014	SCALE: 10"=1 MILE	REPLACED BY		DATE	
		CANCELED BY		DATE	
LIMITS OF ZONE					
SECTION ONE	LENGTH 0.740 MILES	SECTION TWO	LENGTH	MILES	
BEGINS	MP 2.950	CONT & SECT 0029-02	PROJECT NO. RI-1 SHEETS	BEGINS	MP
					CONT & SECT
					PROJECT NO.
ENDS	MP 3.690	CONT & SECT 0029-02	PROJECT NO. RI-1 SHEETS	ENDS	MP
					CONT & SECT
					PROJECT NO.

42

62

125

85 PERCENTILE SPEED

TOP SPEED MEASURED

NUMBER OF CARS CHECKED

FATAL ACCIDENTS

PERSONAL INJURY ACCIDENT

PROPERTY DAMAGE ACCIDENT

INDICATES SECTION ZONED BY COMMISSION MINUTE

00

SPEED

ZONE