




114 NORTH AUSTIN
SEGUN, TEXAS 78155
P.O. (512) 372-1001
FAX (512) 378-1155
FIRM No. 10042400

70.5' R.O.W.
N. AUSTIN ST
U.S. HWY. 123 BUSINESS
78/840

CD - CONTROLLING ELEMENT

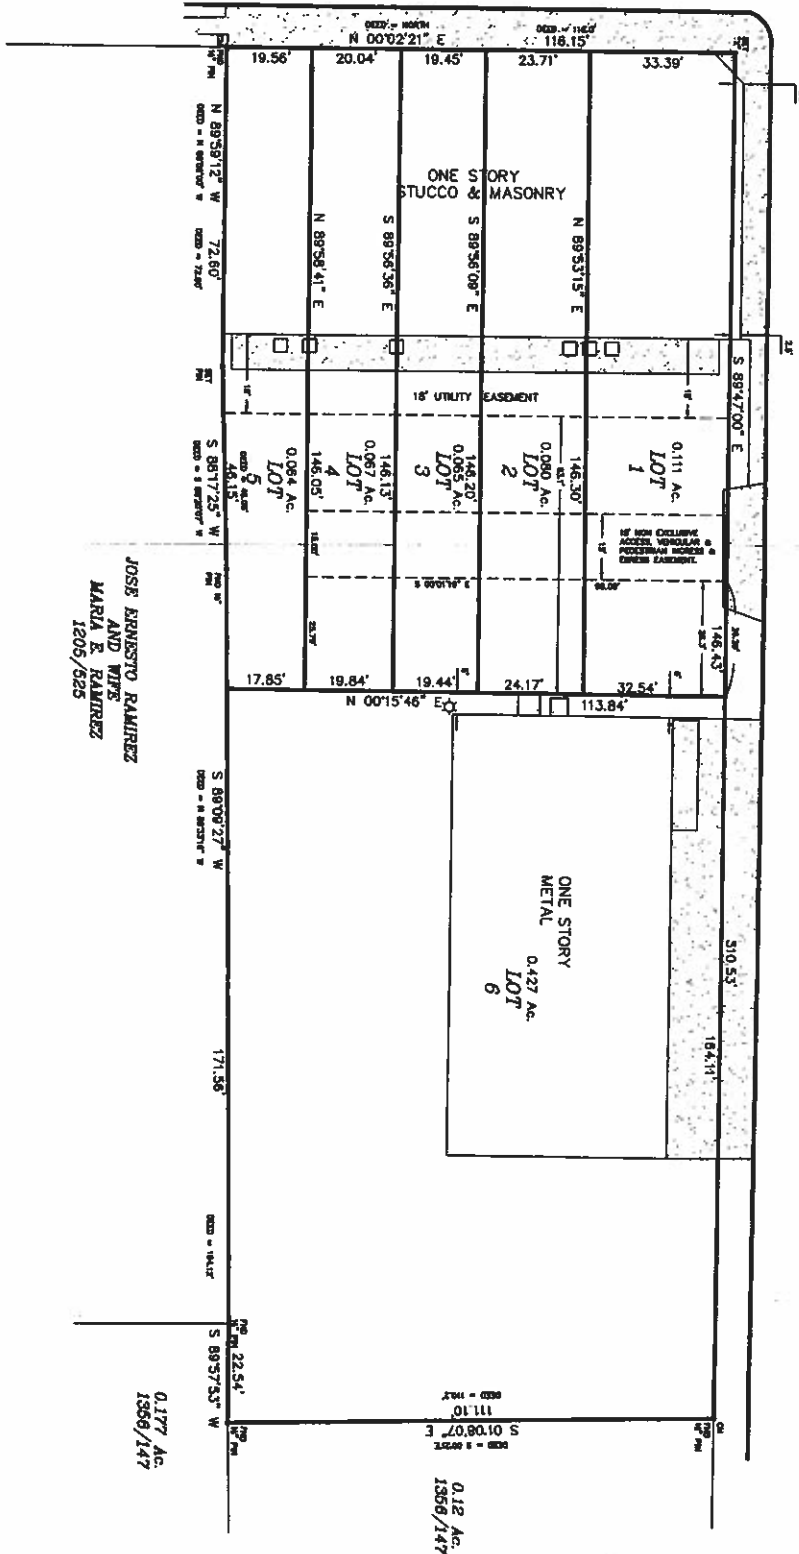

JOSE ERNESTO RAMIREZ
AND WIFE
MARIA E. RAMIREZ
1205/525

PRELIMINARY FOR
REVIEW ONLY
THIS DOCUMENT SHALL NOT BE
RECORDED FOR ANY PURPOSE



PLAT OF
LAWSON PLAZA
