


DEVELOPMENT		←	COMMERCIAL		
RESTRICTED SIGHT DISTANCE	SAME AS BELOW	M.P. 10.000	M.P. 10.222	*30 MPH WHEN SO SIGNED FOR SCHOOL ZONE 45 MPH AT ALL OTHER TIMES	M.P. 10.510
BALL BANK or ADVISORY SPEED					
CURVES OVER 2°					
GRADES OVER 3%					
SURFACE WIDTH AND TYPE					
R.O.W. AND ROADBED WIDTH					
ACCIDENTS				0.288	
ZONE LENGTHS MILE				1.338 MI	
ZONE SPEEDS MPH				45	50

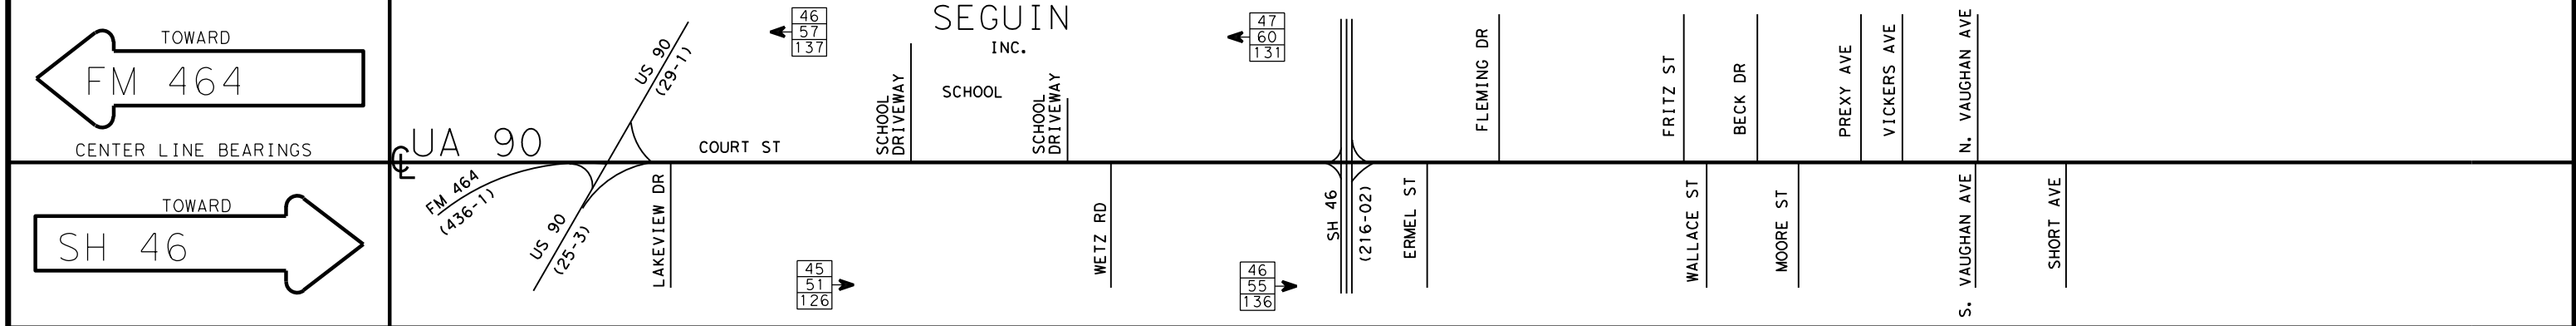

ZONE SPEEDS MPH		←	45		50	→	50
ZONE LENGTHS MILE		←	1.338 MI			→	
ACCIDENTS			0.288				
R.O.W. AND ROADBED WIDTH	M.P. 10.000	M.P. 10.222	*30 MPH WHEN SO SIGNED FOR SCHOOL ZONE 45 MPH AT ALL OTHER TIMES	M.P. 10.510	M.P. 11.338		
SURFACE WIDTH AND TYPE							
GRADES OVER 3%							
CURVES OVER 2°							
BALL BANK or ADVISORY SPEED							
RESTRICTED SIGHT DISTANCE							
DEVELOPMENT		←	COMMERCIAL				

SAN ANTONIO DISTRICT		GUADALUPE COUNTY		MINUTE NO.	DATE
HIGHWAY UA 90		CITY OF SEGUIN		REPLACES BY	DATE
DATE of SURVEY 09/2019		SCALE: 10"=1 MILE		REPLACED BY	DATE
				CANCELED BY	DATE
LIMITS OF ZONE					
SECTION ONE		LENGTH 0.288 MILES		SECTION TWO	
		LENGTH MILES			
BEGINS	MP	CONT & SECT	PROJECT NO.	BEGINS	STA or MP
	10.222	0025-03	RI-1 SHEETS		
ENDS	MP	CONT & SECT	PROJECT NO.	ENDS	STA or MP
	10.510	0025-03	RI-1 SHEETS		

42
62
125

85 PERCENTILE SPEED
TOP SPEED MEASURED
NUMBER OF CARS CHECKED

● FATAL ACCIDENTS
◐ PERSONAL INJURY ACCIDENT
○ PROPERTY DAMAGE ACCIDENT

▨ INDICATES SECTION ZONED BY COMMISSION MINUTE

SPEED ZONE