


CK:
DW:
CK:
DW:





NOTE: THIS EXHIBIT IS PROVIDED BY REQUEST FROM THE CITY OF SEGUIN. THIS EXHIBIT IS NOT TO BE USED FOR CONSTRUCTION UNLESS APPROVED BY THE CITY.

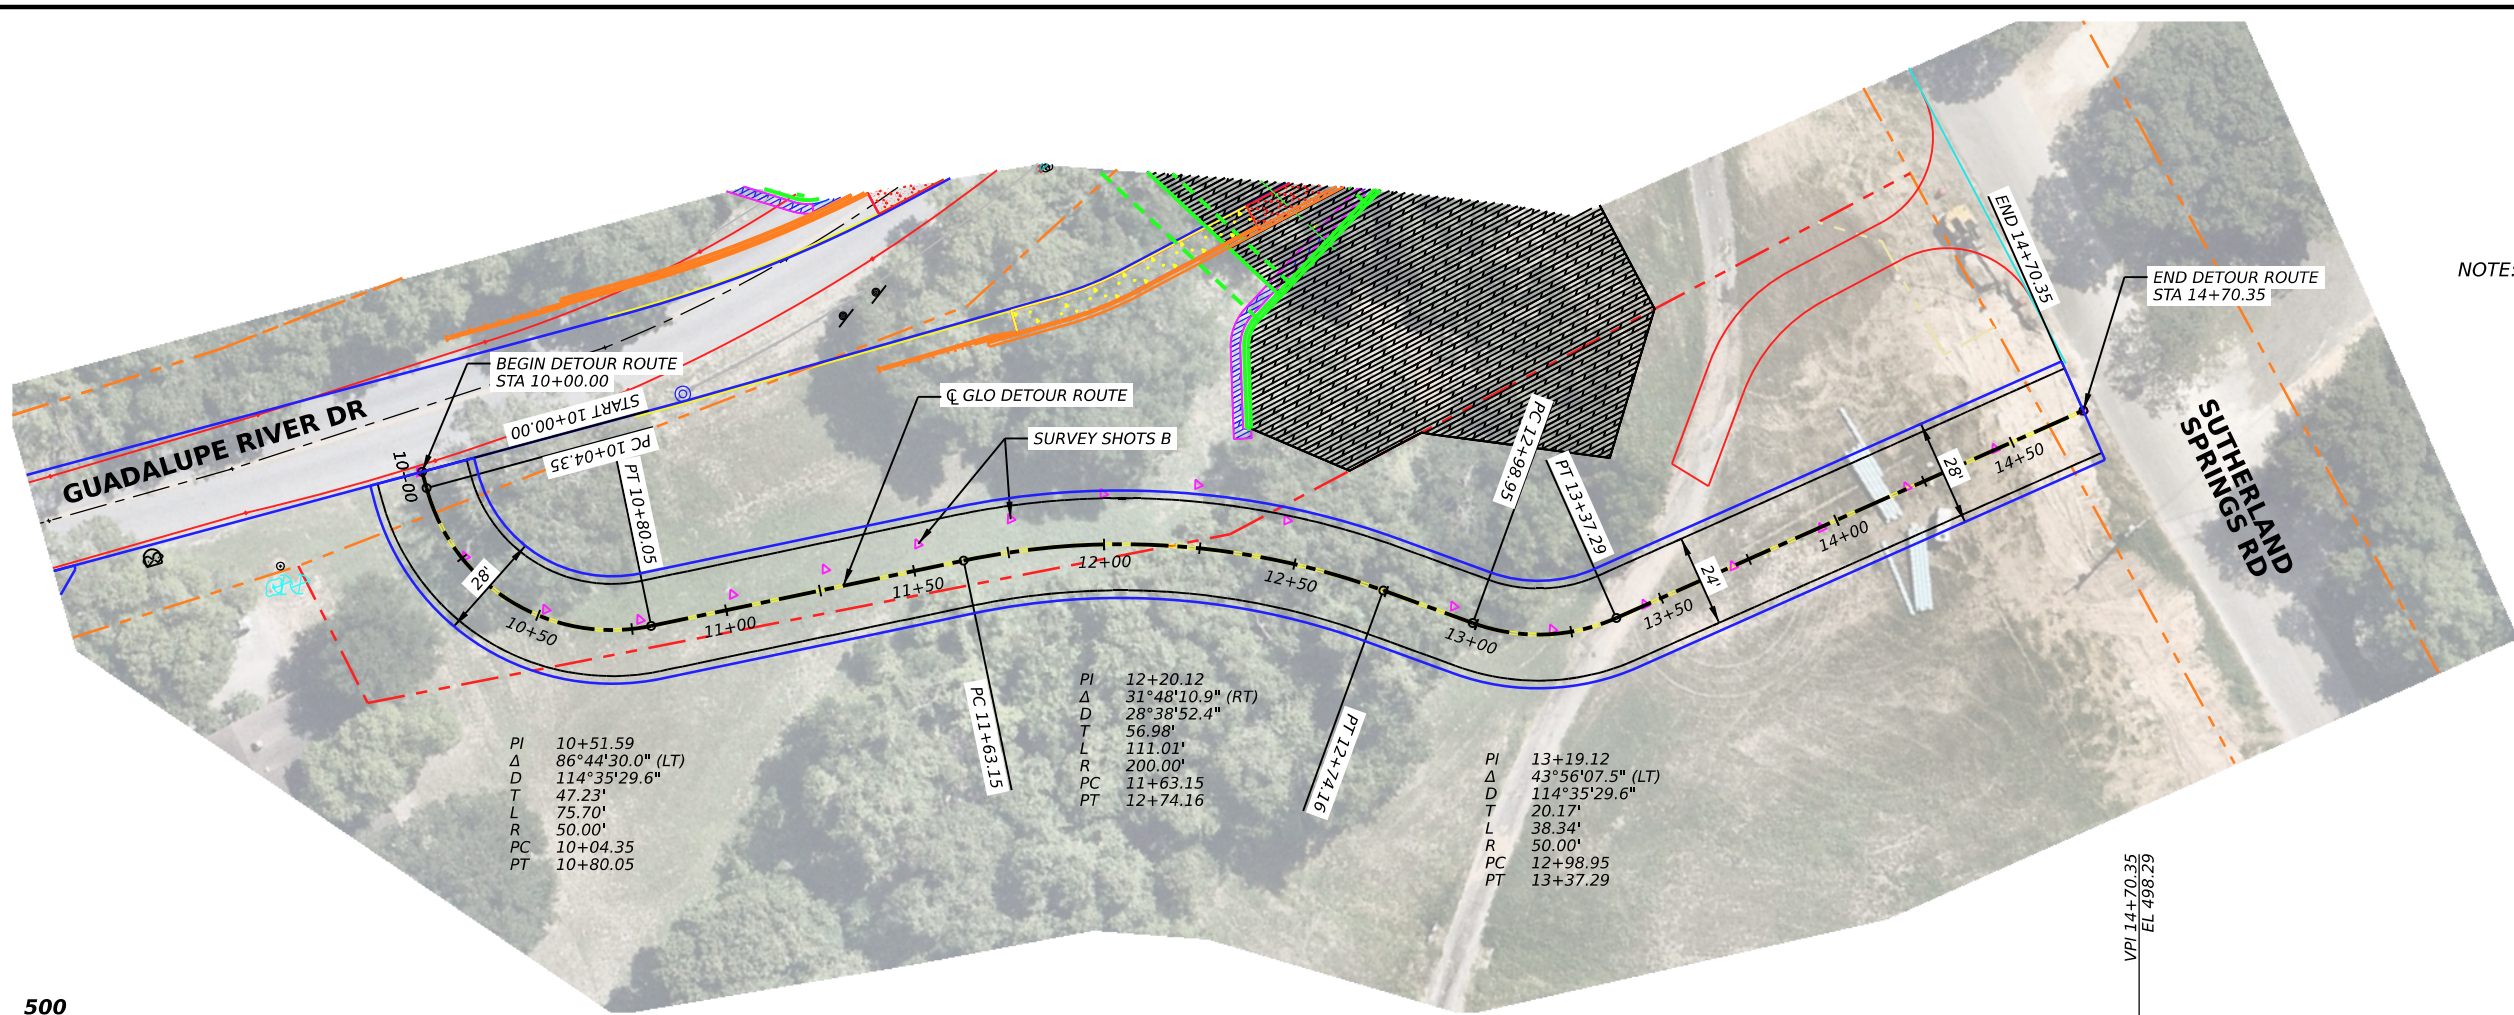

PI 10+51.59
 Δ 86°44'30.0" (LT)
 D 114°35'29.6"
 T 47.23'
 L 75.70'
 R 50.00'
 PC 10+04.35
 PT 10+80.05

PI 12+20.12
 Δ 31°48'10.9" (RT)
 D 28°38'52.4"
 T 56.98'
 L 111.01'
 R 200.00'
 PC 11+63.15
 PT 12+74.16

PI 13+19.12
 Δ 43°56'07.5" (LT)
 D 114°35'29.6"
 T 20.17'
 L 38.34'
 R 50.00'
 PC 12+98.95
 PT 13+37.29

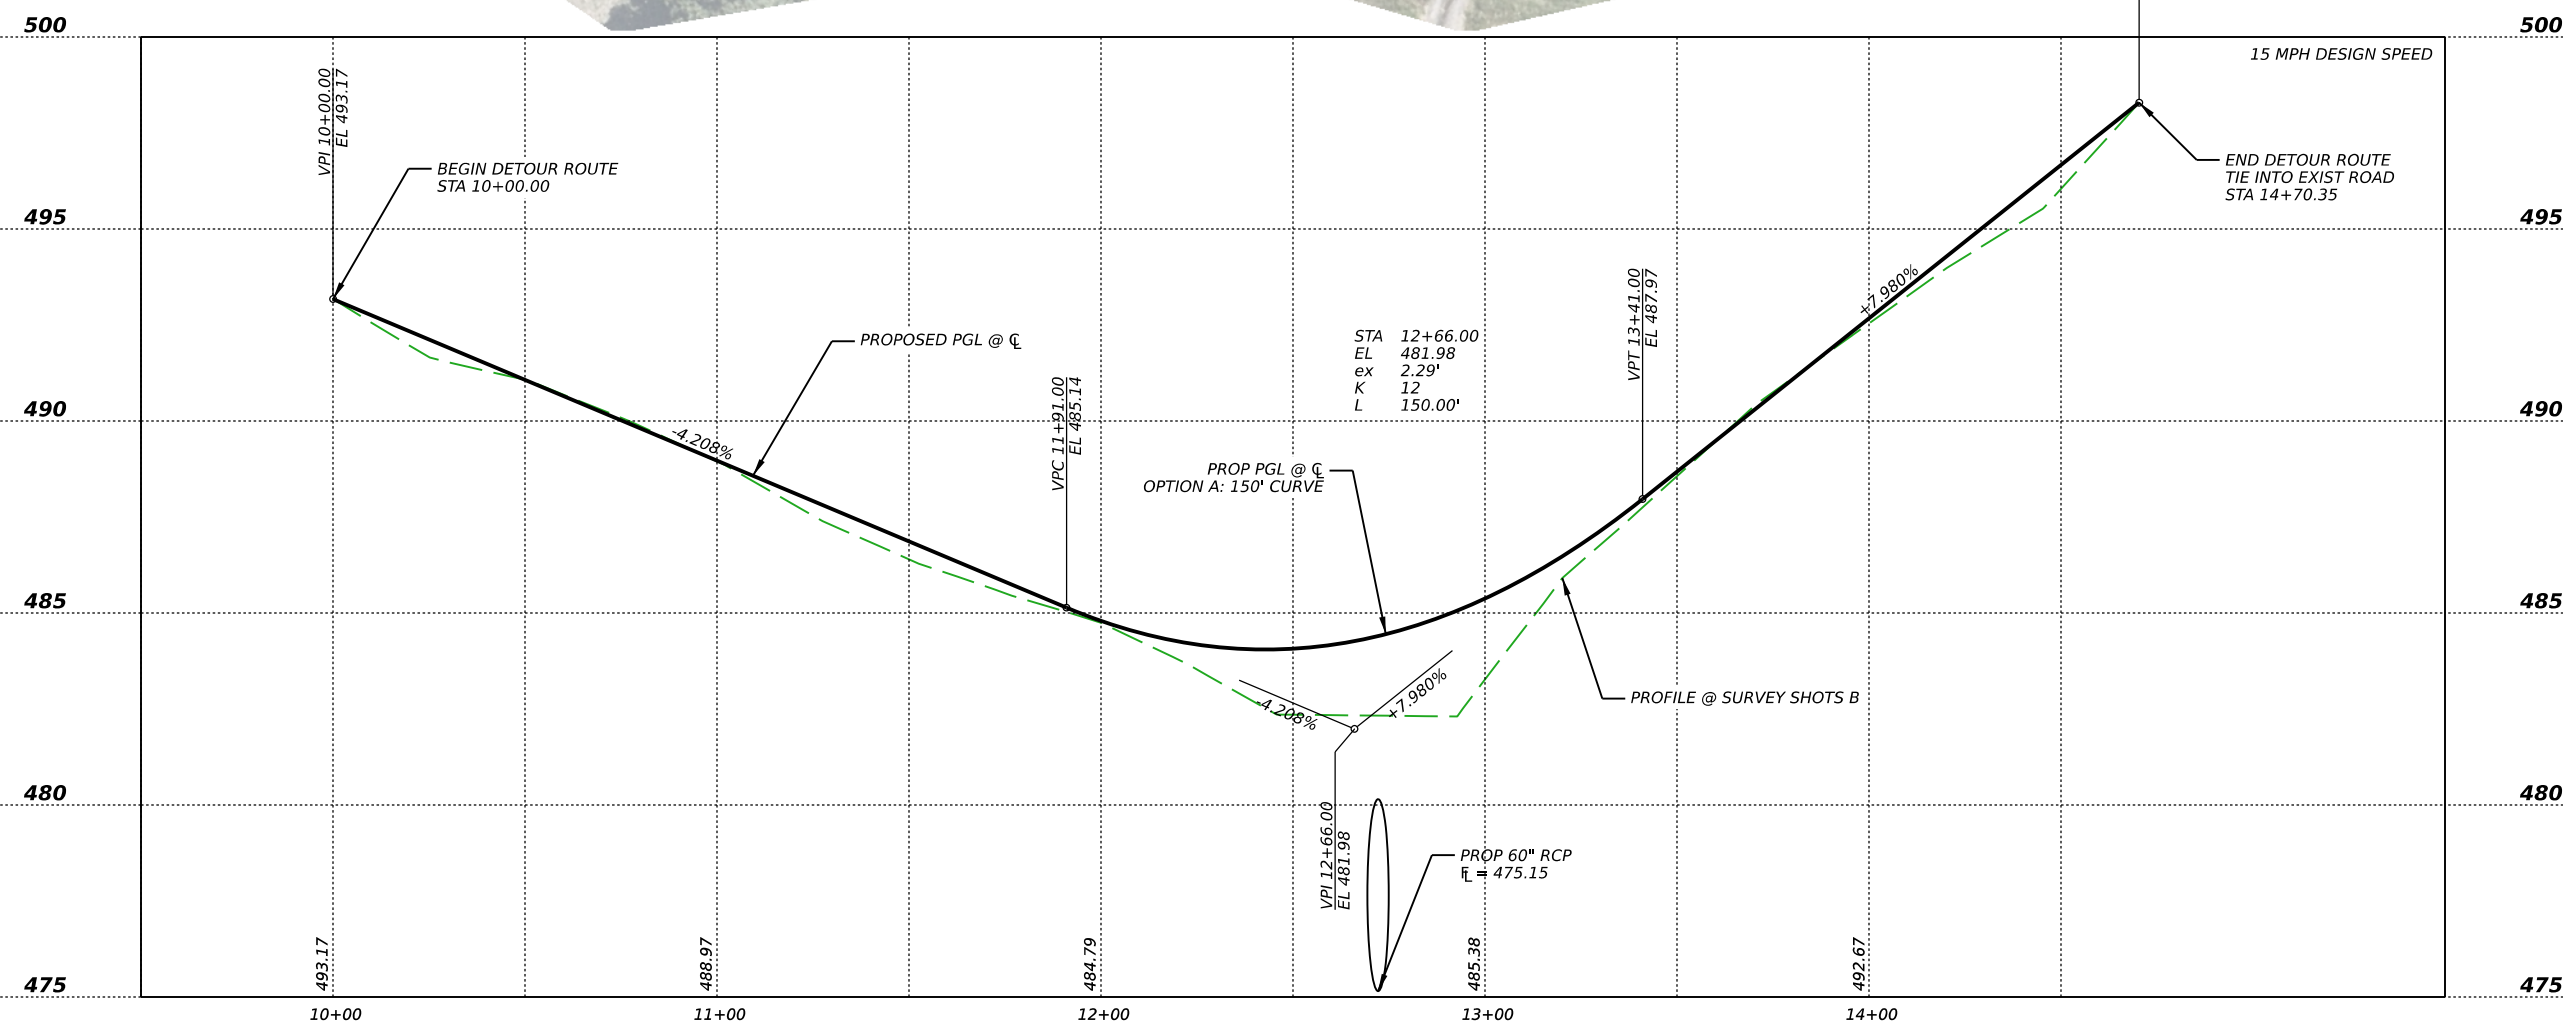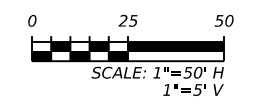

MAYS CREEK
DETOUR ROUTE

SHEET 1 OF 1			
CONT	SECT	JOB	HIGHWAY
N/A	N/A	9821-00	MULTI
DIST	COUNTY		SHEET NO.
SAT	GUADALUPE		1

DATE: 5/4/2026 11:32:14 AM
 FILE: GLO DETOUR PP_01.dgn