
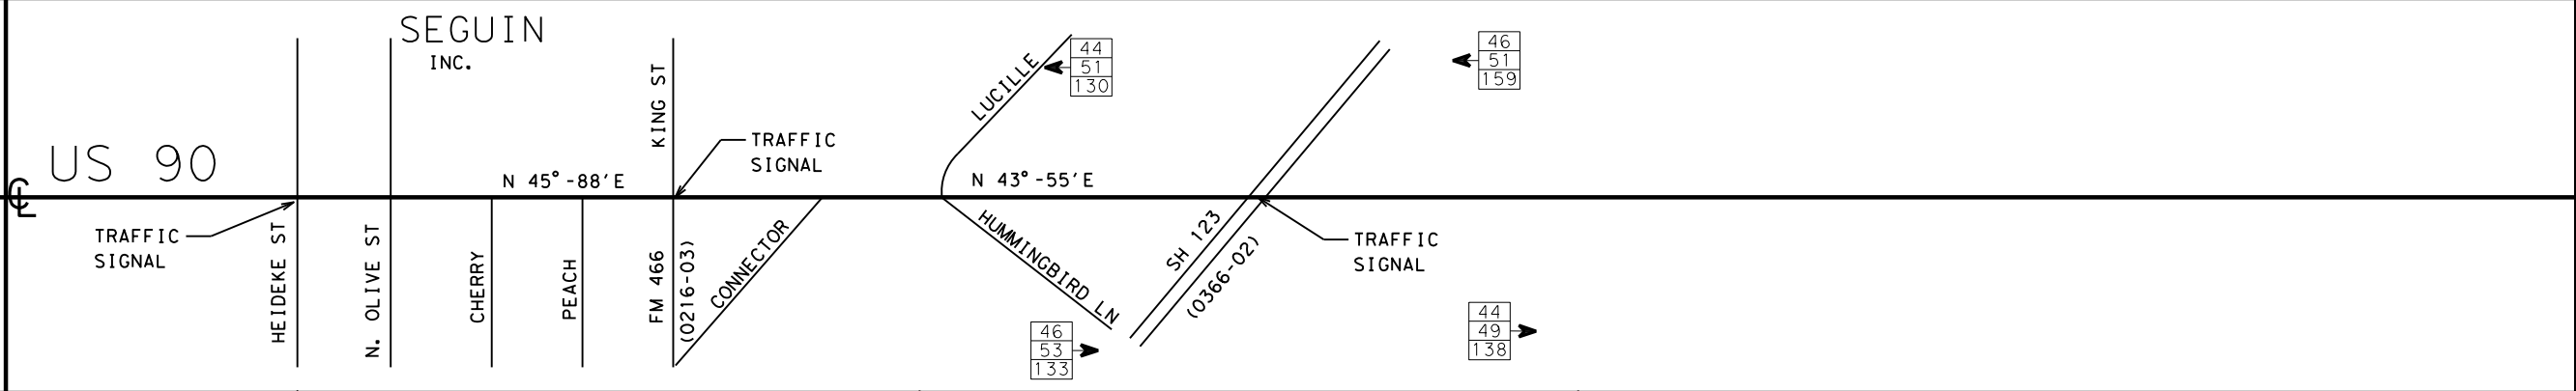


DEVELOPMENT	SAME AS BELOW	RURAL/COMMERCIAL/RESIDENTIAL			
RESTRICTED SIGHT DISTANCE					
BALL BANK or ADVISORY SPEED					
CURVES OVER 2°					
GRADES OVER 3%					
SURFACE WIDTH AND TYPE					
R.O.W. AND ROADBED WIDTH					
ACCIDENTS					
ZONE LENGTHS	MILE			0.508 MI	
ZONE SPEEDS	MPH	35 BY CITY ORD	40 BY CITY ORD	45	55

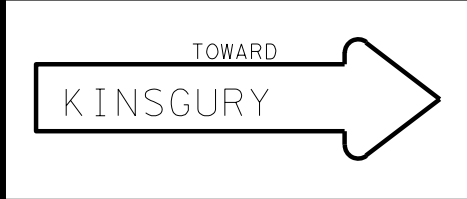

ZONE SPEEDS	MPH	35 BY CITY ORD	40 BY CITY ORD	45	55
ZONE LENGTHS	MILE			0.508 MI	
ACCIDENTS					
R.O.W. AND ROADBED WIDTH			57' - 50'		
SURFACE WIDTH AND TYPE			50' x 27" ACP		
GRADES OVER 3%					
CURVES OVER 2°			6°		
BALL BANK or ADVISORY SPEED					
RESTRICTED SIGHT DISTANCE					

SAN ANTONIO DISTRICT

GUADALUPE COUNTY

HIGHWAY US 90

CITY OF SEGUIN

DATE of SURVEY 08/2016

SCALE: 1/4" = 1 MILE

MINUTE NO.

DATE

REPLACES

CITY ORD

DATE

REPLACED BY

DATE

CANCELED BY

DATE

LIMITS OF ZONE

SECTION ONE	LENGTH 0.508 MILES	SECTION TWO	LENGTH	MILES
BEGINS	MP 3.430	CONT & SECT 0029-02	PROJECT NO. RI-1 SHEETS	BEGINS
ENDS	MP 3.938	CONT & SECT 0029-02	PROJECT NO. RI-1 SHEETS	ENDS

42

62

125

FATAL ACCIDENTS

PERSONAL INJURY ACCIDENT

PROPERTY DAMAGE ACCIDENT

INDICATES SECTION ZONED BY COMMISSION MINUTE

85 PERCENTILE SPEED

TOP SPEED MEASURED

NUMBER OF CARS CHECKED

SPEED

ZONE